


GROUND FLOOR PLAN  
 SCALE 1:100 MTS.

|   |  |   |  |                                                                                               |  |                             |  |                                                           |  |                                                          |  |
|---|--|---|--|-----------------------------------------------------------------------------------------------|--|-----------------------------|--|-----------------------------------------------------------|--|----------------------------------------------------------|--|
| <b>GSG ARCHITECTS CO.</b><br>PHONE: (032) 3443881 MOBILE: (0917) 3228698 E-mail: guamton@architects@gmail.com |  | PROJECT TITLE :<br><h3 style="text-align: center;">PROPOSED 16-STOORY RESIDENTIAL CONDOMINIUM</h3> |  | PROJECT OWNER : VIRANCLAVA CORPORATION<br>MR. SANTIAGO CLARENCE ROMOFF<br>CORPORATE SECRETARY |  | SHEET CONTENTS :            |  | DESIGNED BY : CAG<br>DRAFTED BY : JAM<br>CHECKED BY : DLD |  | SHEET NO. :<br><h2 style="text-align: center;">A-02</h2> |  |
| SEAL<br><b>CLIVE AARON I. GUANZON</b><br>ARCHITECT                                                            |  | REG. NO. : 18503 DATE : 08-12-03<br>PTR. NO. : 3113505 DATE : 01-23-09<br>TIN : 231-432-127        |  | PROJECT LOCATION : MABOLO, CEBU CITY                                                          |  | ADDRESS : MABOLO, CEBU CITY |  | DATE :<br>10-20-11                                        |  | PROJECT NO. :<br>11-0912                                 |  |

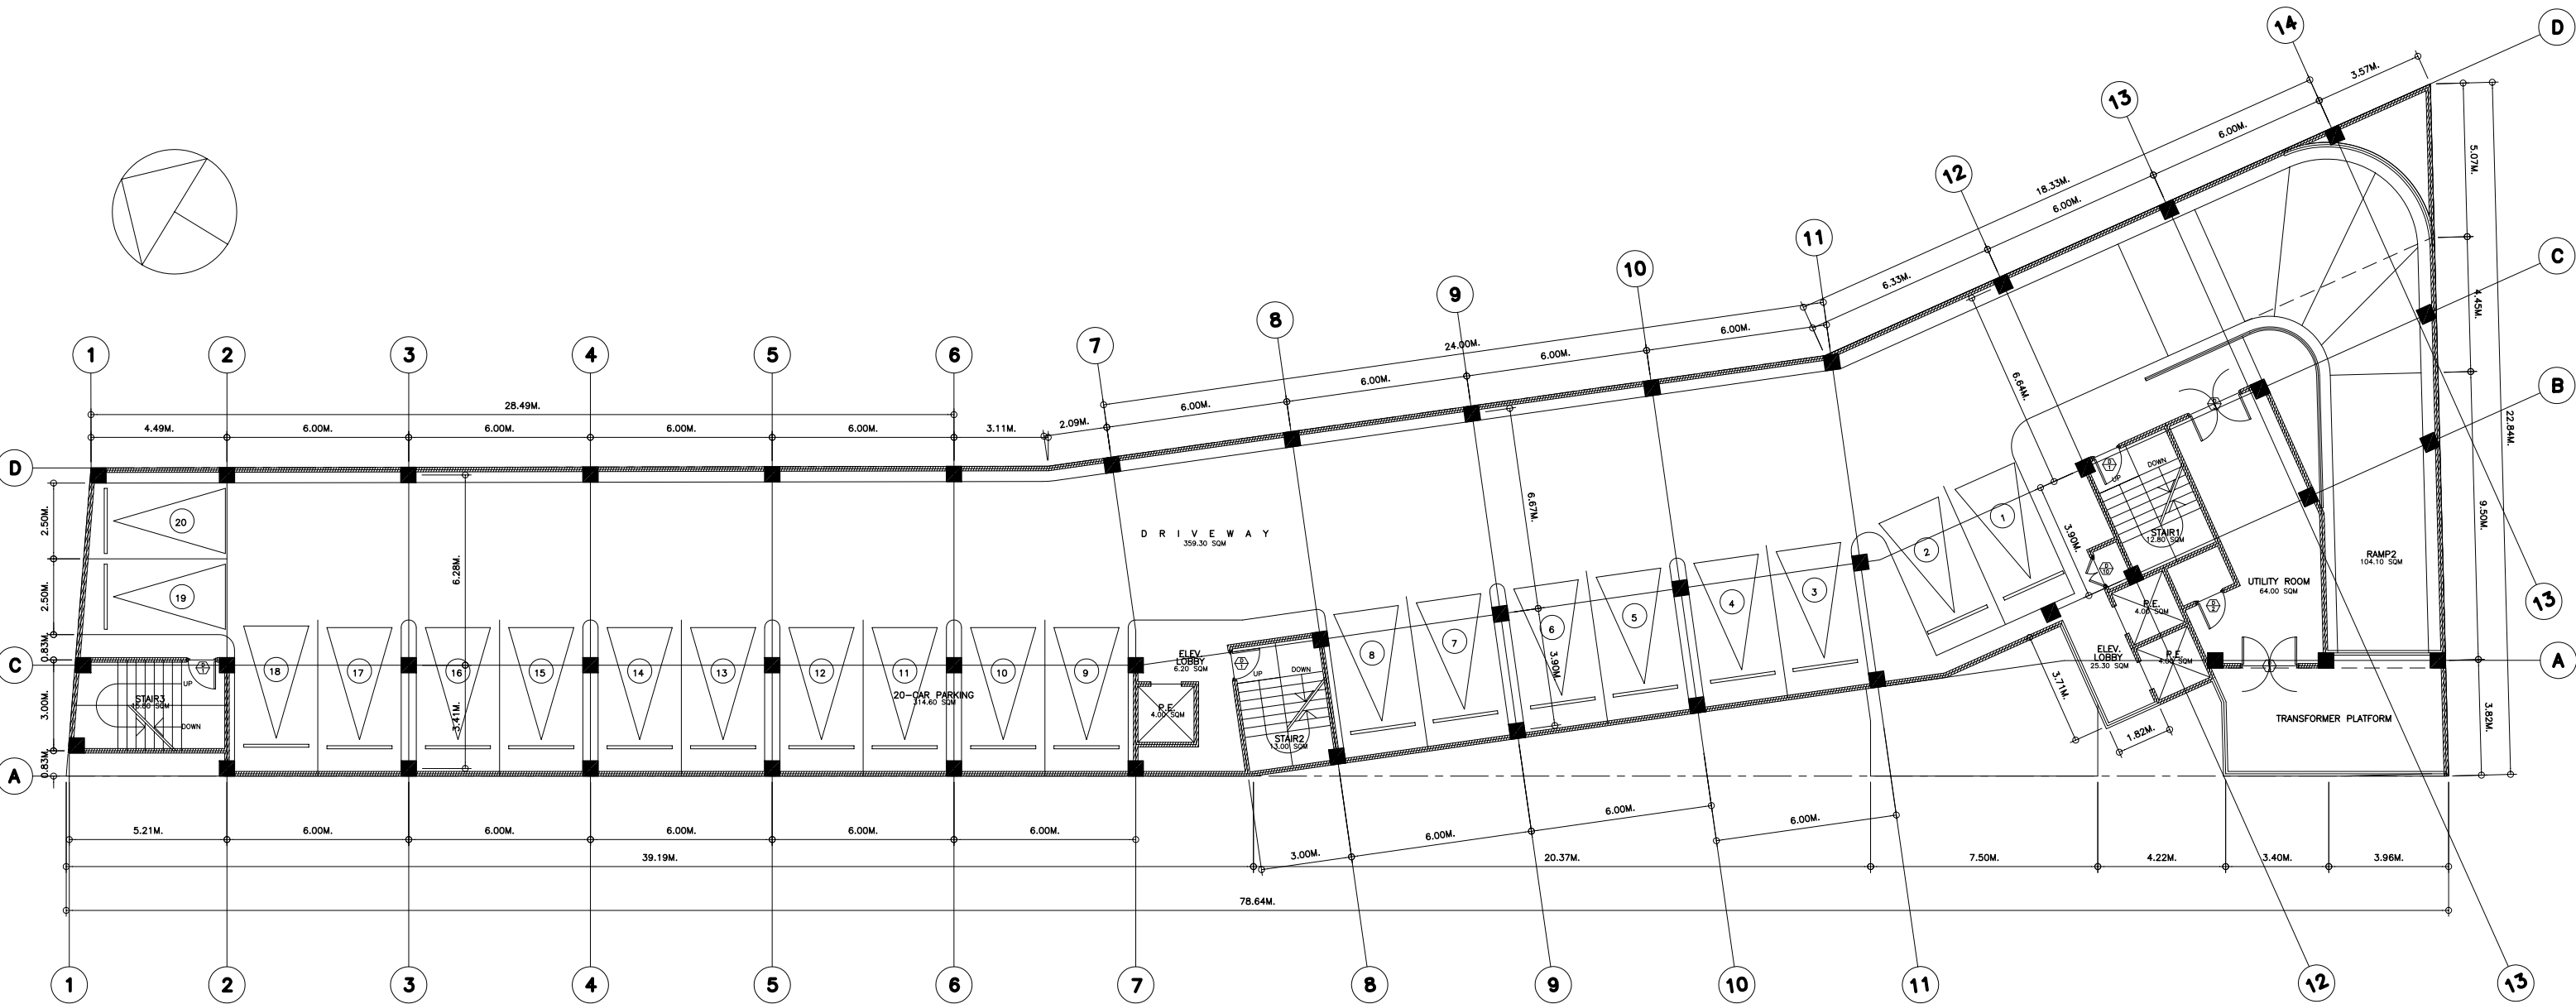

**SECOND FLOOR PLAN**  
SCALE 1:100 MTS.

|   |                                                                                             |   |                  |                                                                              |                                                        |
|---|---------------------------------------------------------------------------------------------|---|------------------|------------------------------------------------------------------------------|--------------------------------------------------------|
| <b>GSG ARCHITECTS CO.</b><br>PHONE: (032) 3443881 MOBILE: (0917) 3228698 E-mail: guanzon@architects@gmail.com<br>SEAL: <b>CLIVE AARON I. GUANZON</b> ARCHITECT | PROJECT TITLE :<br><b>PROPOSED 16-STORY RESIDENTIAL CONDOMINIUM</b>                         | PROJECT OWNER : VIRANCLAVA CORPORATION<br>MR. SANTIAGO CLARENCE ROMOFF<br>CORPORATE SECRETARY<br>ADDRESS : MABOLO, CEBU CITY | SHEET CONTENTS : | DESIGNED BY : CAG<br>DRAFTED BY : JAM<br>CHECKED BY : DLD<br>DATE : 10-20-11 | SHEET NO. :<br><b>A-03</b><br>PROJECT NO. :<br>11-0912 |
|   | REG. NO. : 18503 DATE : 08-12-03<br>PTR. NO. : 3113505 DATE : 01-23-09<br>TIN : 231-432-127 | PROJECT LOCATION : MABOLO, CEBU CITY                                                                                         |                  |                                                                              |                                                        |



**THIRD FLOOR PLAN**  
 SCALE 1:100 MTS.

**GSG ARCHITECTS CO.**  
 PHONE: (032) 3443881 MOBILE: (0917) 3228898 E-mail: guamton@architects@gmail.com

SEAL  
**CLIVE AARON I. GUANZON**  
 ARCHITECT

REG. NO. : 18503 DATE : 08-12-03  
 PTR. NO. : 3113505 DATE : 01-23-09  
 TIN : 231-432-127

PROJECT TITLE :  
**PROPOSED 16-STORY RESIDENTIAL CONDOMINIUM**

PROJECT LOCATION : MABOLO, CEBU CITY

PROJECT OWNER : VIRANCLAVA CORPORATION  
 MR. SANTIAGO CLARENCE ROMOFF  
 CORPORATE SECRETARY  
 ADDRESS : MABOLO, CEBU CITY

SHEET CONTENTS :  
 DESIGNED BY : CAG  
 DRAFTED BY : JAM  
 CHECKED BY : DLD  
 DATE : 10-20-11

SHEET NO. :  
**A-04**  
 PROJECT NO. :  
 11-0912



**TYPICAL 4TH-15TH FLOOR PLAN**  
SCALE 1:100 MTS.

**GSG ARCHITECTS CO.**

PHONE: (032) 3443881 MOBILE: (0917) 3228698 E-mail: guanzonarchitects@gmail.com


SEAL  
CLIVE AARON I. GUANZON  
ARCHITECT  
REG. NO. : 18503 DATE : 08-12-03  
PTR. NO. : 3113505 DATE : 01-23-09  
TIN : 231-432-127

PROJECT TITLE :  
**PROPOSED 16-STORY RESIDENTIAL CONDOMINIUM**  
PROJECT LOCATION : MABOLO, CEBU CITY

PROJECT OWNER : VIRANCLAVA CORPORATION  
MR. SANTIAGO CLARENCE ROMOFF  
CORPORATE SECRETARY  
ADDRESS : MABOLO, CEBU CITY

SHEET CONTENTS :  
DESIGNED BY : CAG  
DRAFTED BY : JAM  
CHECKED BY : DLD  
DATE : 10-20-11

SHEET NO. :  
**A-05**  
PROJECT NO. :  
11-0912

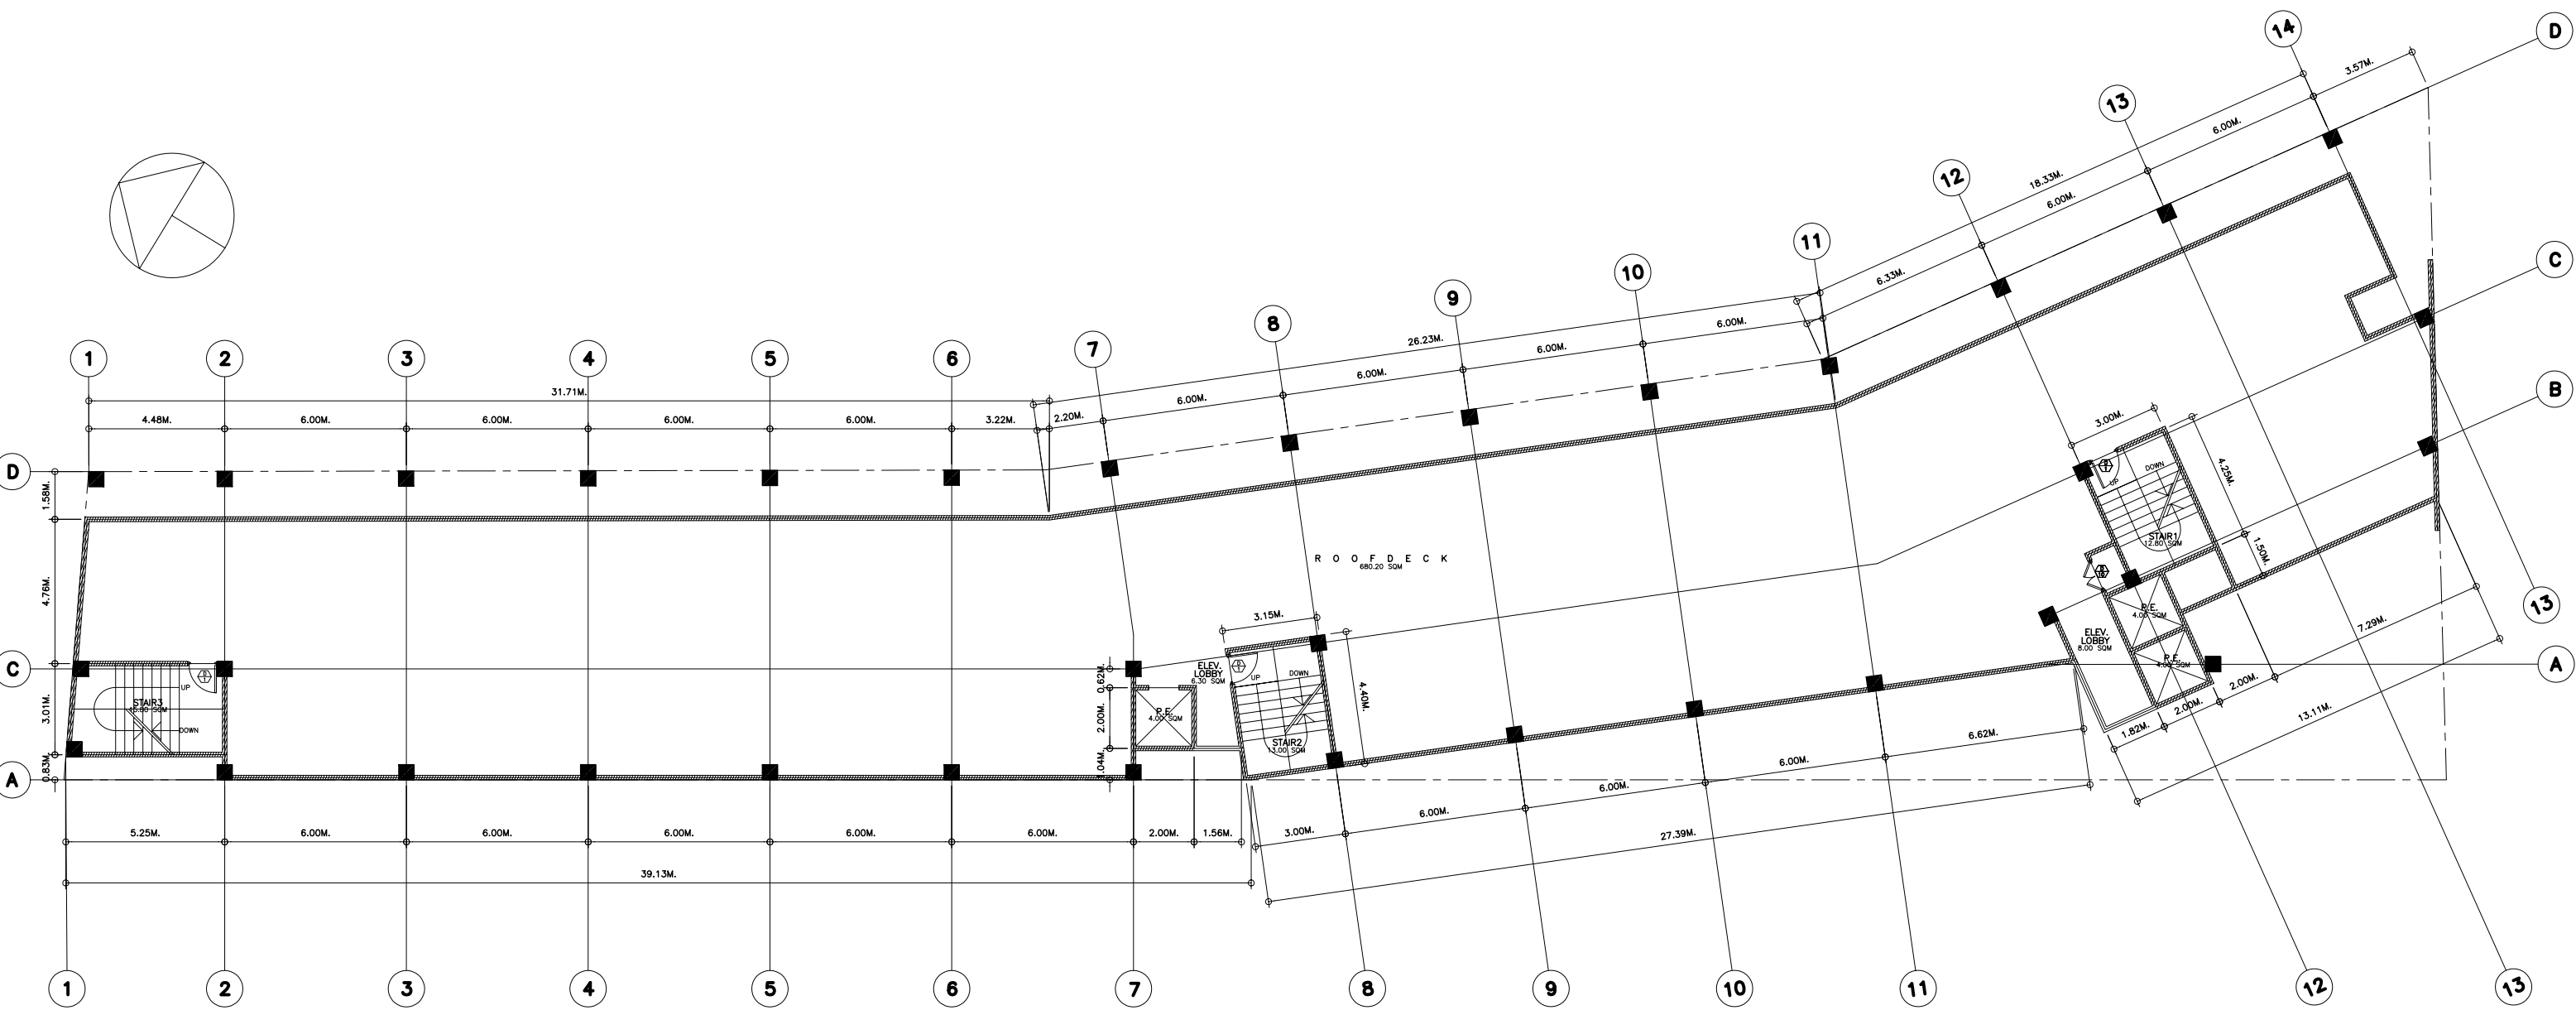

**ROOFDECK FLOOR PLAN**  
SCALE 1:100 MTS.


|   |  |                                                                                             |  |                                                                                                   |  |                             |  |                                                                              |  |                                                          |  |
|---|--|---------------------------------------------------------------------------------------------|--|---------------------------------------------------------------------------------------------------|--|-----------------------------|--|------------------------------------------------------------------------------|--|----------------------------------------------------------|--|
| <b>GSG ARCHITECTS CO.</b><br>PHONE: (032) 3443881 MOBILE: (0917) 3228898 E-mail: guanzonarchitects@gmail.com |  | PROJECT TITLE :<br><h3>PROPOSED 16-STORY RESIDENTIAL CONDOMINIUM</h3>                       |  | PROJECT OWNER : VIRANCLAVA CORPORATION<br><br>MR. SANTIAGO CLARENCE ROMOFF<br>CORPORATE SECRETARY |  | SHEET CONTENTS :            |  | DESIGNED BY : CAG<br>DRAFTED BY : JAM<br>CHECKED BY : DLD<br>DATE : 10-20-11 |  | SHEET NO. :<br><h2>A-08</h2><br>PROJECT NO. :<br>11-0912 |  |
| SEAL<br>CLIVE AARON I. GUANZON<br>ARCHITECT                                                                  |  | REG. NO. : 18503 DATE : 08-12-03<br>PTR. NO. : 3113505 DATE : 01-23-09<br>TIN : 231-432-127 |  | PROJECT LOCATION : MABOLO, CEBU CITY                                                              |  | ADDRESS : MABOLO, CEBU CITY |  |                                                                              |  |                                                          |  |

RECOMMENDING APPROVAL :

HEAD ARCHITECTURAL SECTION \_\_\_\_\_ DATE \_\_\_\_\_

APPROVED :

BUILDING OFFICIAL \_\_\_\_\_ DATE \_\_\_\_\_

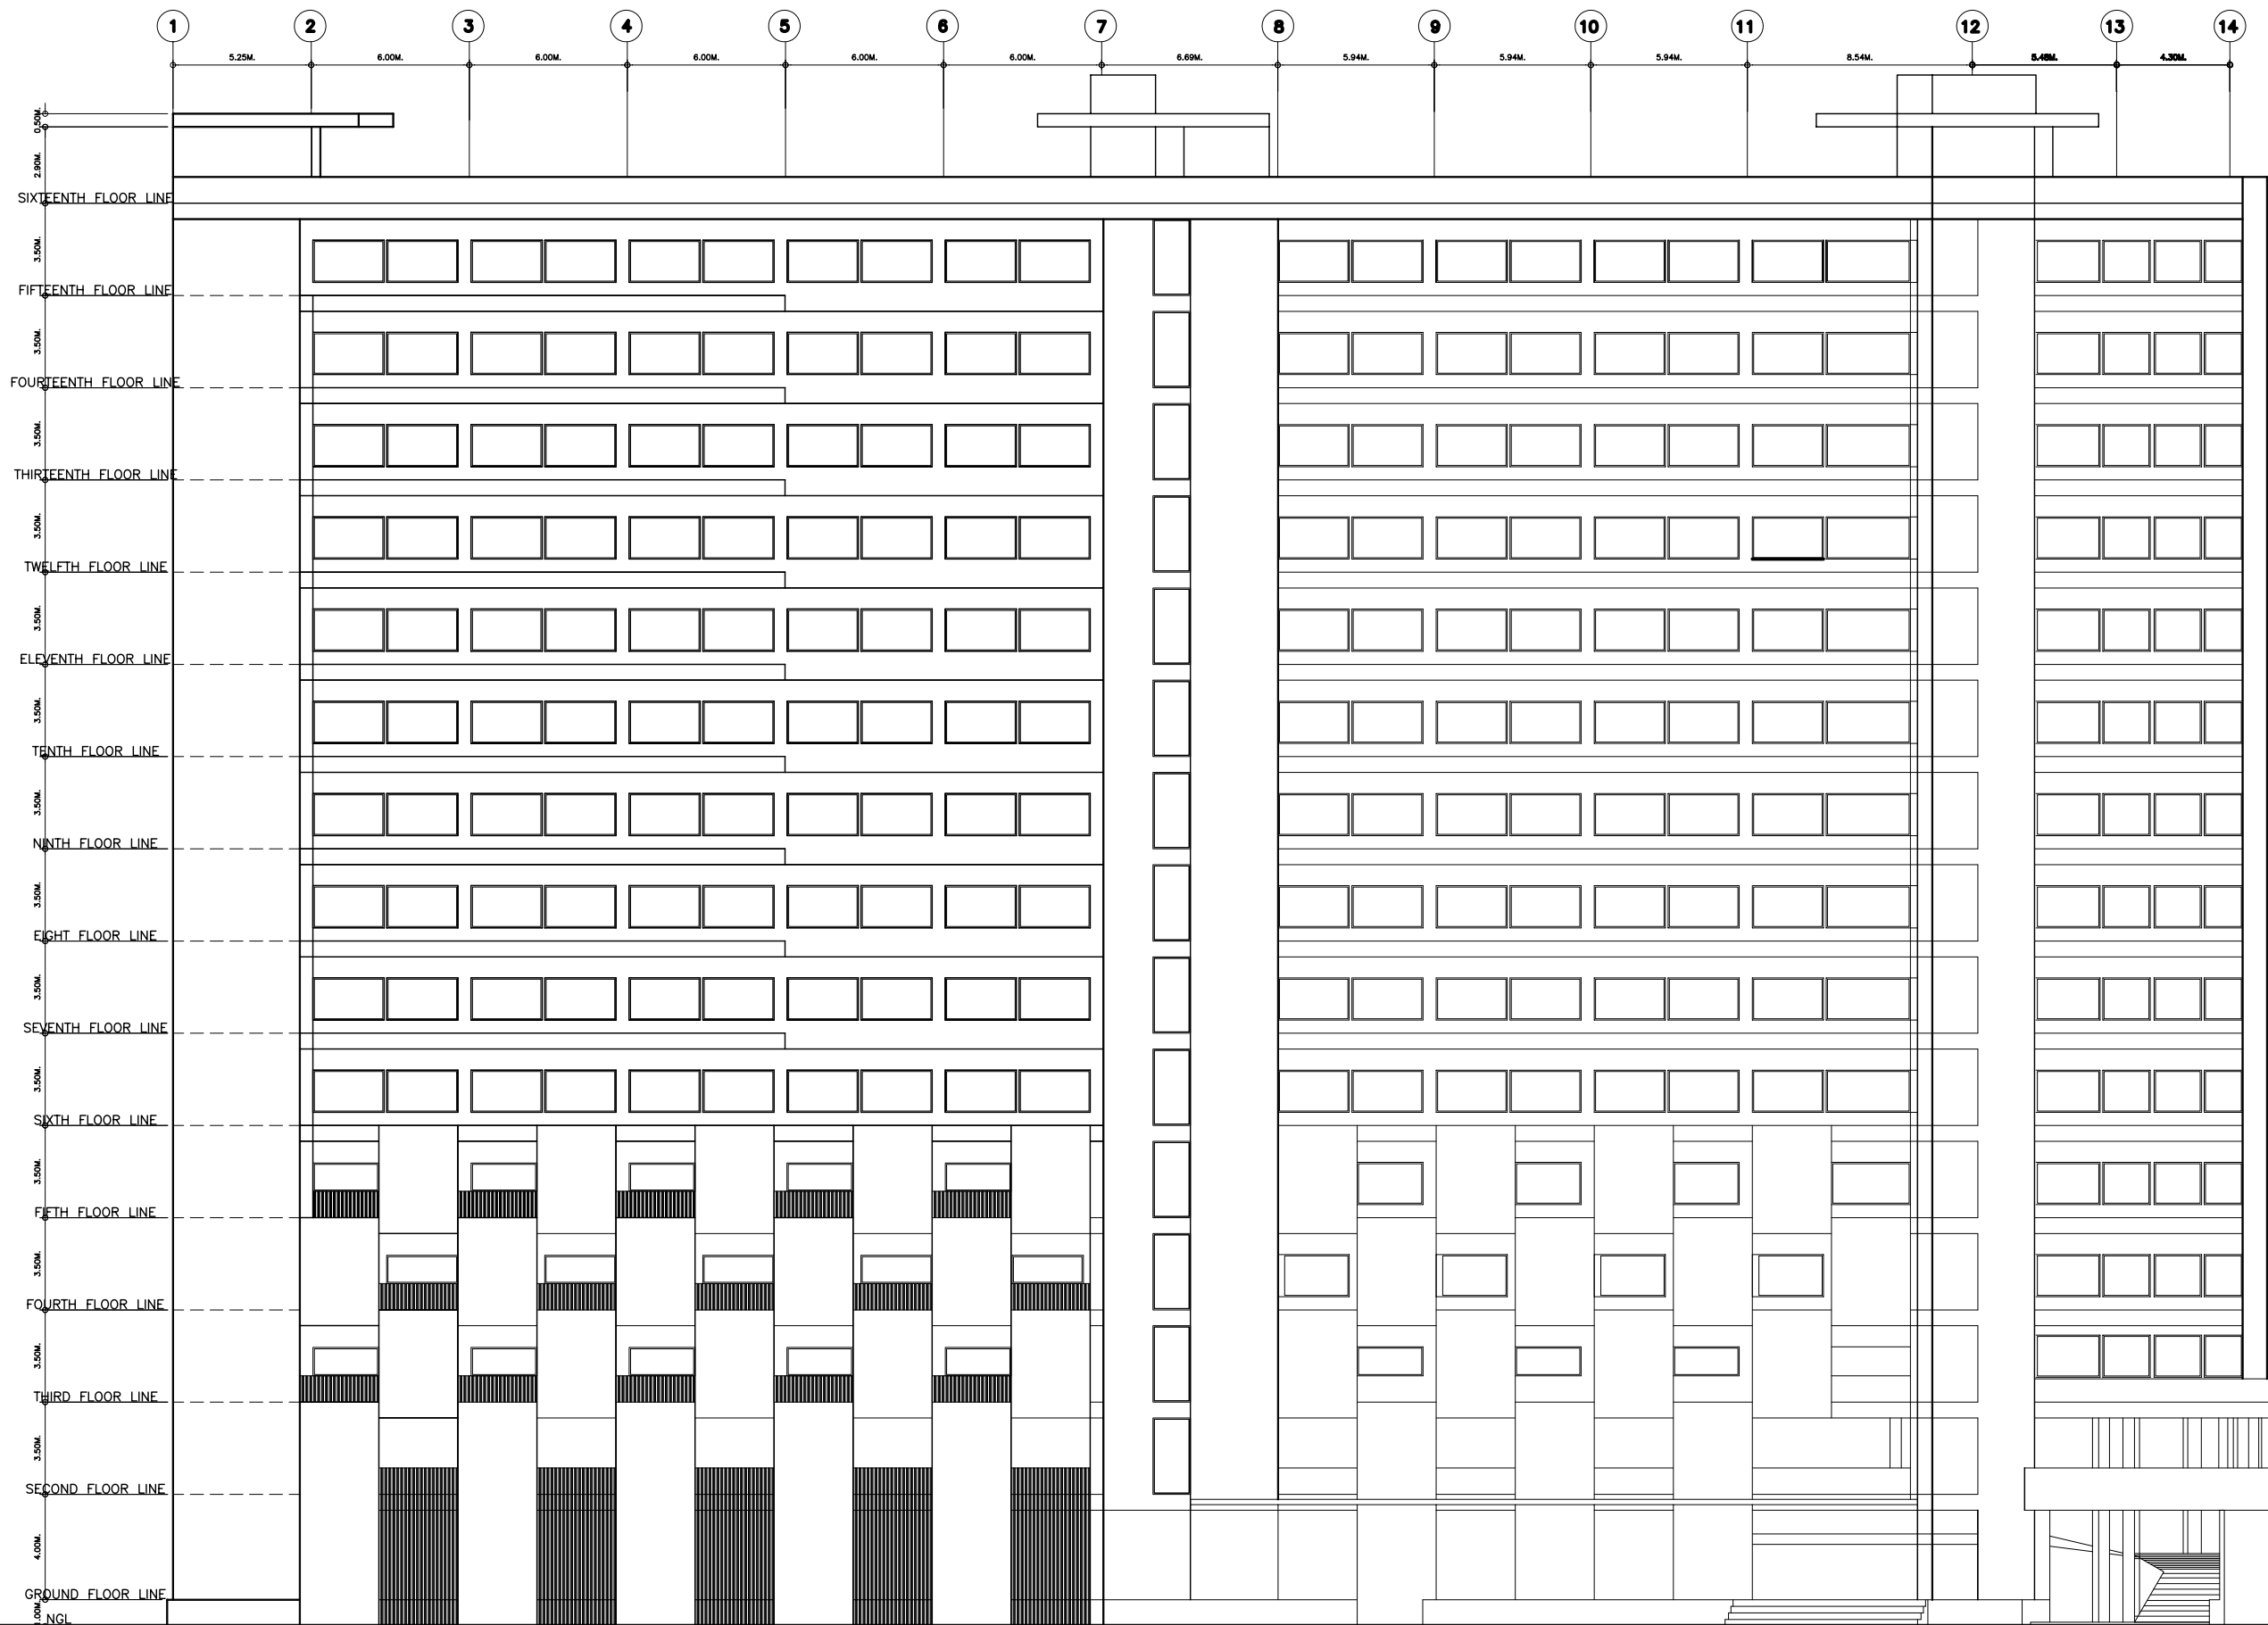

FRONT ELEVATION  
SCALE 1:100 MTS.

**GSG ARCHITECTS CO.**  
PHONE: (032) 3443881 MOBILE: (0917) 3228698 E-mail: guanzonarchitects@gmail.com

SEAL  
CLIVE AARON I. GUANZON  
ARCHITECT  
REG. NO. : 18503 DATE : 08-12-03  
PTR. NO. : 3113505 DATE : 01-23-09  
TIN : 231-432-127


PROJECT TITLE :  
**PROPOSED 16-STORY RESIDENTIAL CONDOMINIUM**  
PROJECT LOCATION : MABOLO, CEBU CITY

PROJECT OWNER : VIRANCLAVA CORPORATION  
MR. SANTIAGO CLARENCE ROMOFF  
CORPORATE SECRETARY  
ADDRESS : MABOLO, CEBU CITY


SHEET CONTENTS :

DESIGNED BY : CAG SHEET NO. :  
DRAFTED BY : JAM **A-07**  
CHECKED BY : DLD  
DATE : 10-20-11 PROJECT NO. :  
11-0912


RECOMMENDING APPROVAL :  
HEAD ARCHITECTURAL SECTION DATE  
APPROVED :  
BUILDING OFFICIAL DATE

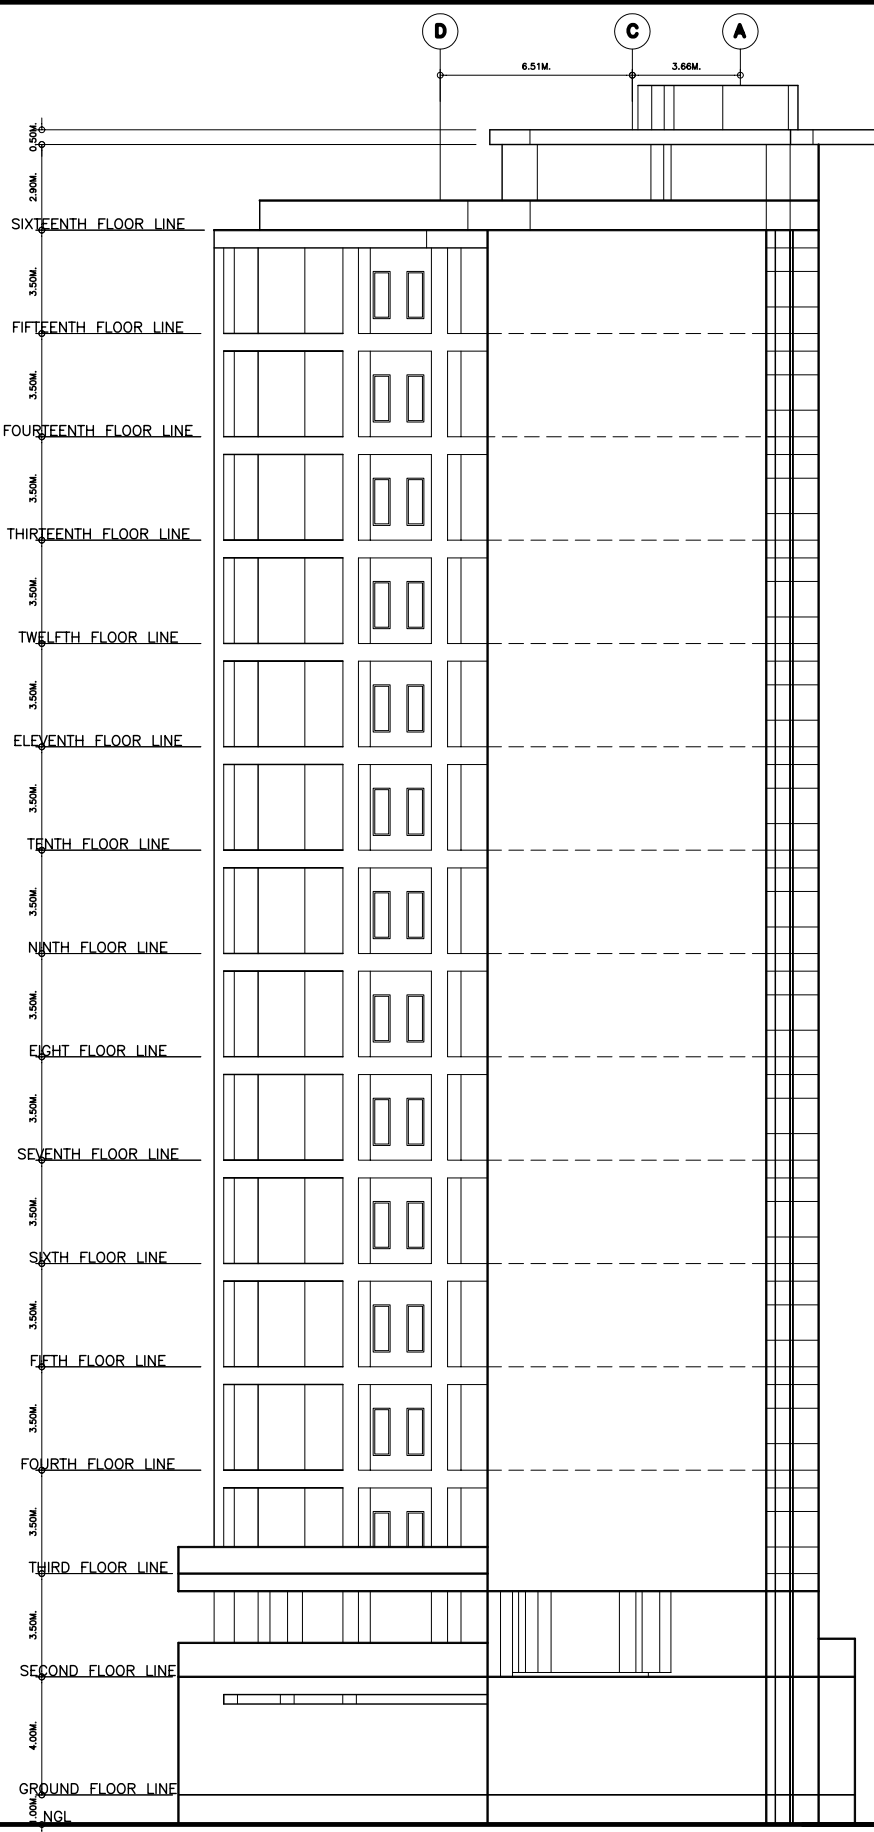

LEFT-SIDE ELEVATION  
SCALE 1:100 MTS.

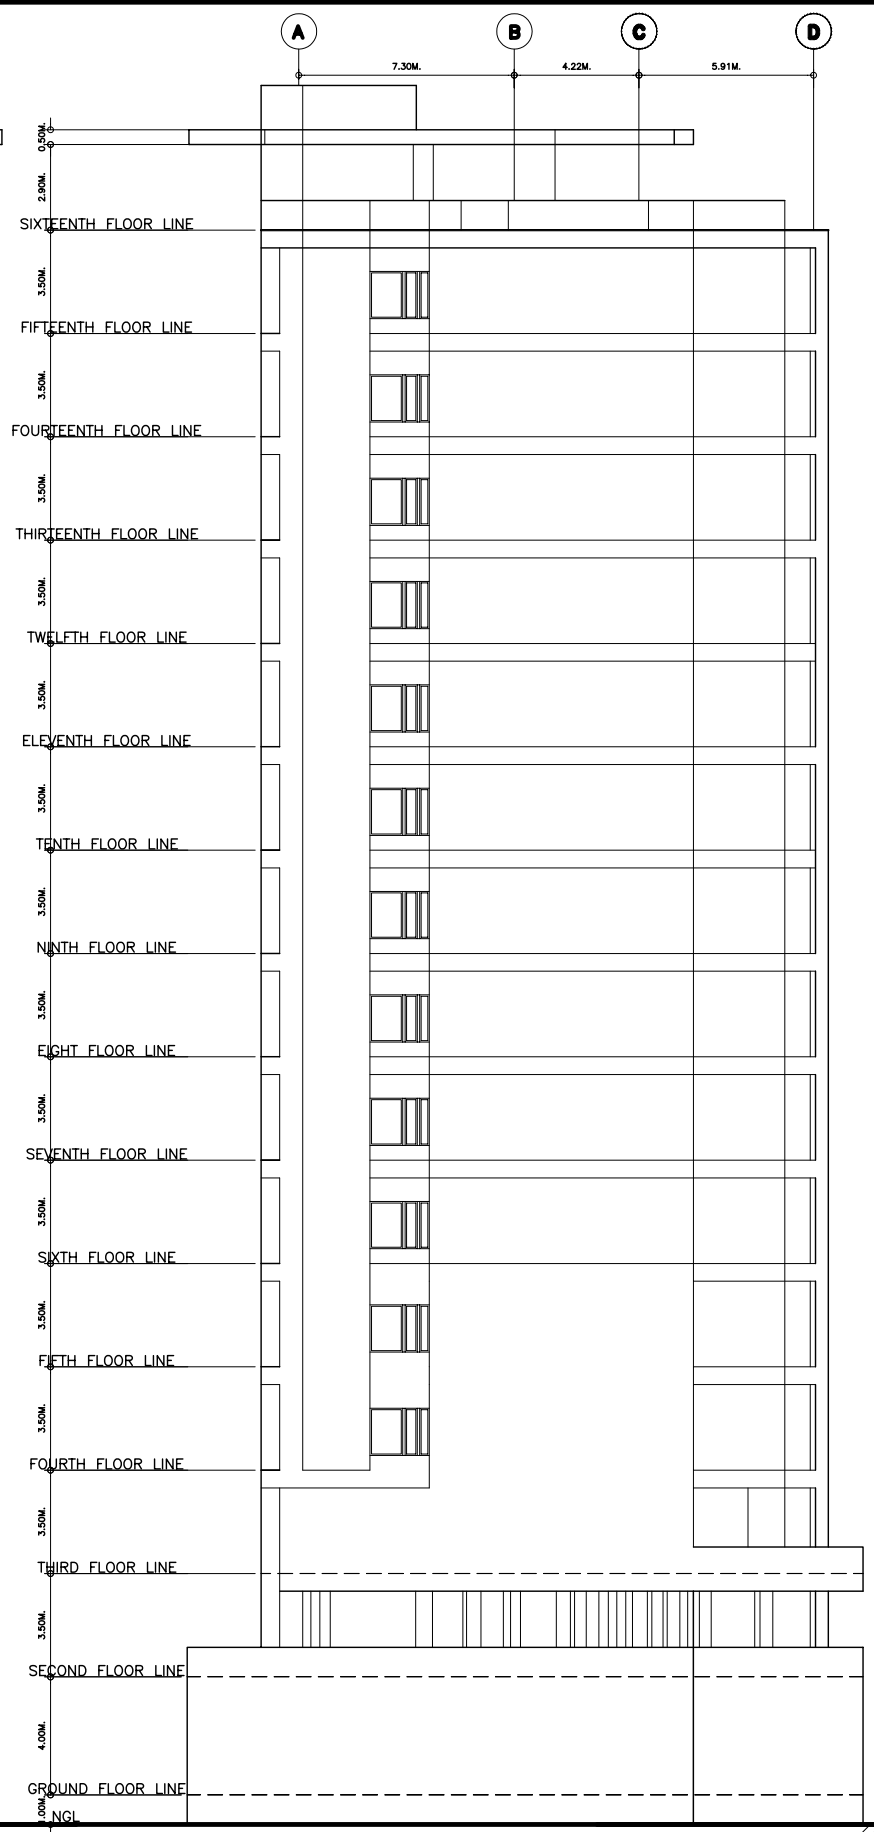

RIGHT-SIDE ELEVATION  
SCALE 1:100 MTS.

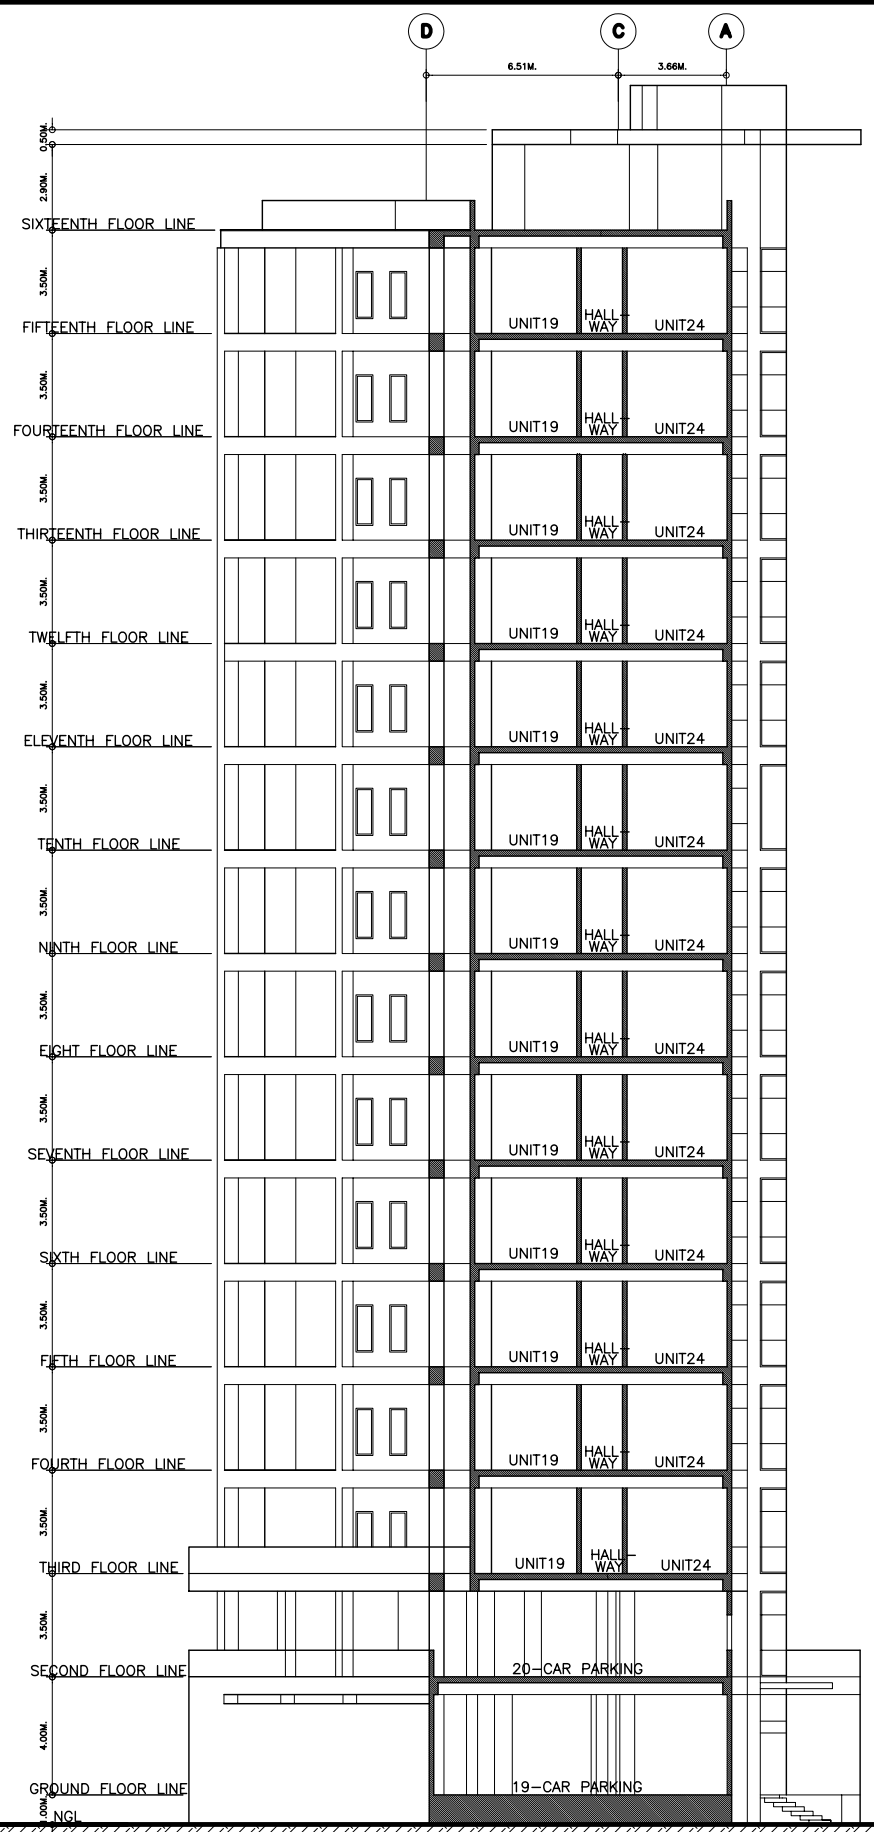

CROSS SECTION  
SCALE 1:100 MTS.

**GSG ARCHITECTS CO.**  
PHONE: (032) 348381 MOBILE: (0917) 3228698 E-mail: guamtonanarchitects@gmail.com

SEAL: **CLIVE AARON I. GUANZON** ARCHITECT  
REG. NO. : 18503 DATE : 08-12-03  
PTR. NO. : 3113505 DATE : 01-23-09  
TIN : 231-432-127

PROJECT TITLE :  
**PROPOSED 16-STORY RESIDENTIAL CONDOMINIUM**  
PROJECT LOCATION : MABOLO, CEBU CITY

PROJECT OWNER : VIRANCLAVA CORPORATION  
MR. SANTIAGO CLARENCE ROMOFF  
CORPORATE SECRETARY  
ADDRESS : MABOLO, CEBU CITY

SHEET CONTENTS :  
DESIGNED BY : CAG  
DRAFTED BY : JAM  
CHECKED BY : DLD  
DATE : 10-20-11


SHEET NO. :  
**A-08**  
PROJECT NO. :  
11-0912

RECOMMENDING APPROVAL :

HEAD ARCHITECTURAL SECTION \_\_\_\_\_ DATE \_\_\_\_\_

APPROVED :

BUILDING OFFICIAL \_\_\_\_\_ DATE \_\_\_\_\_

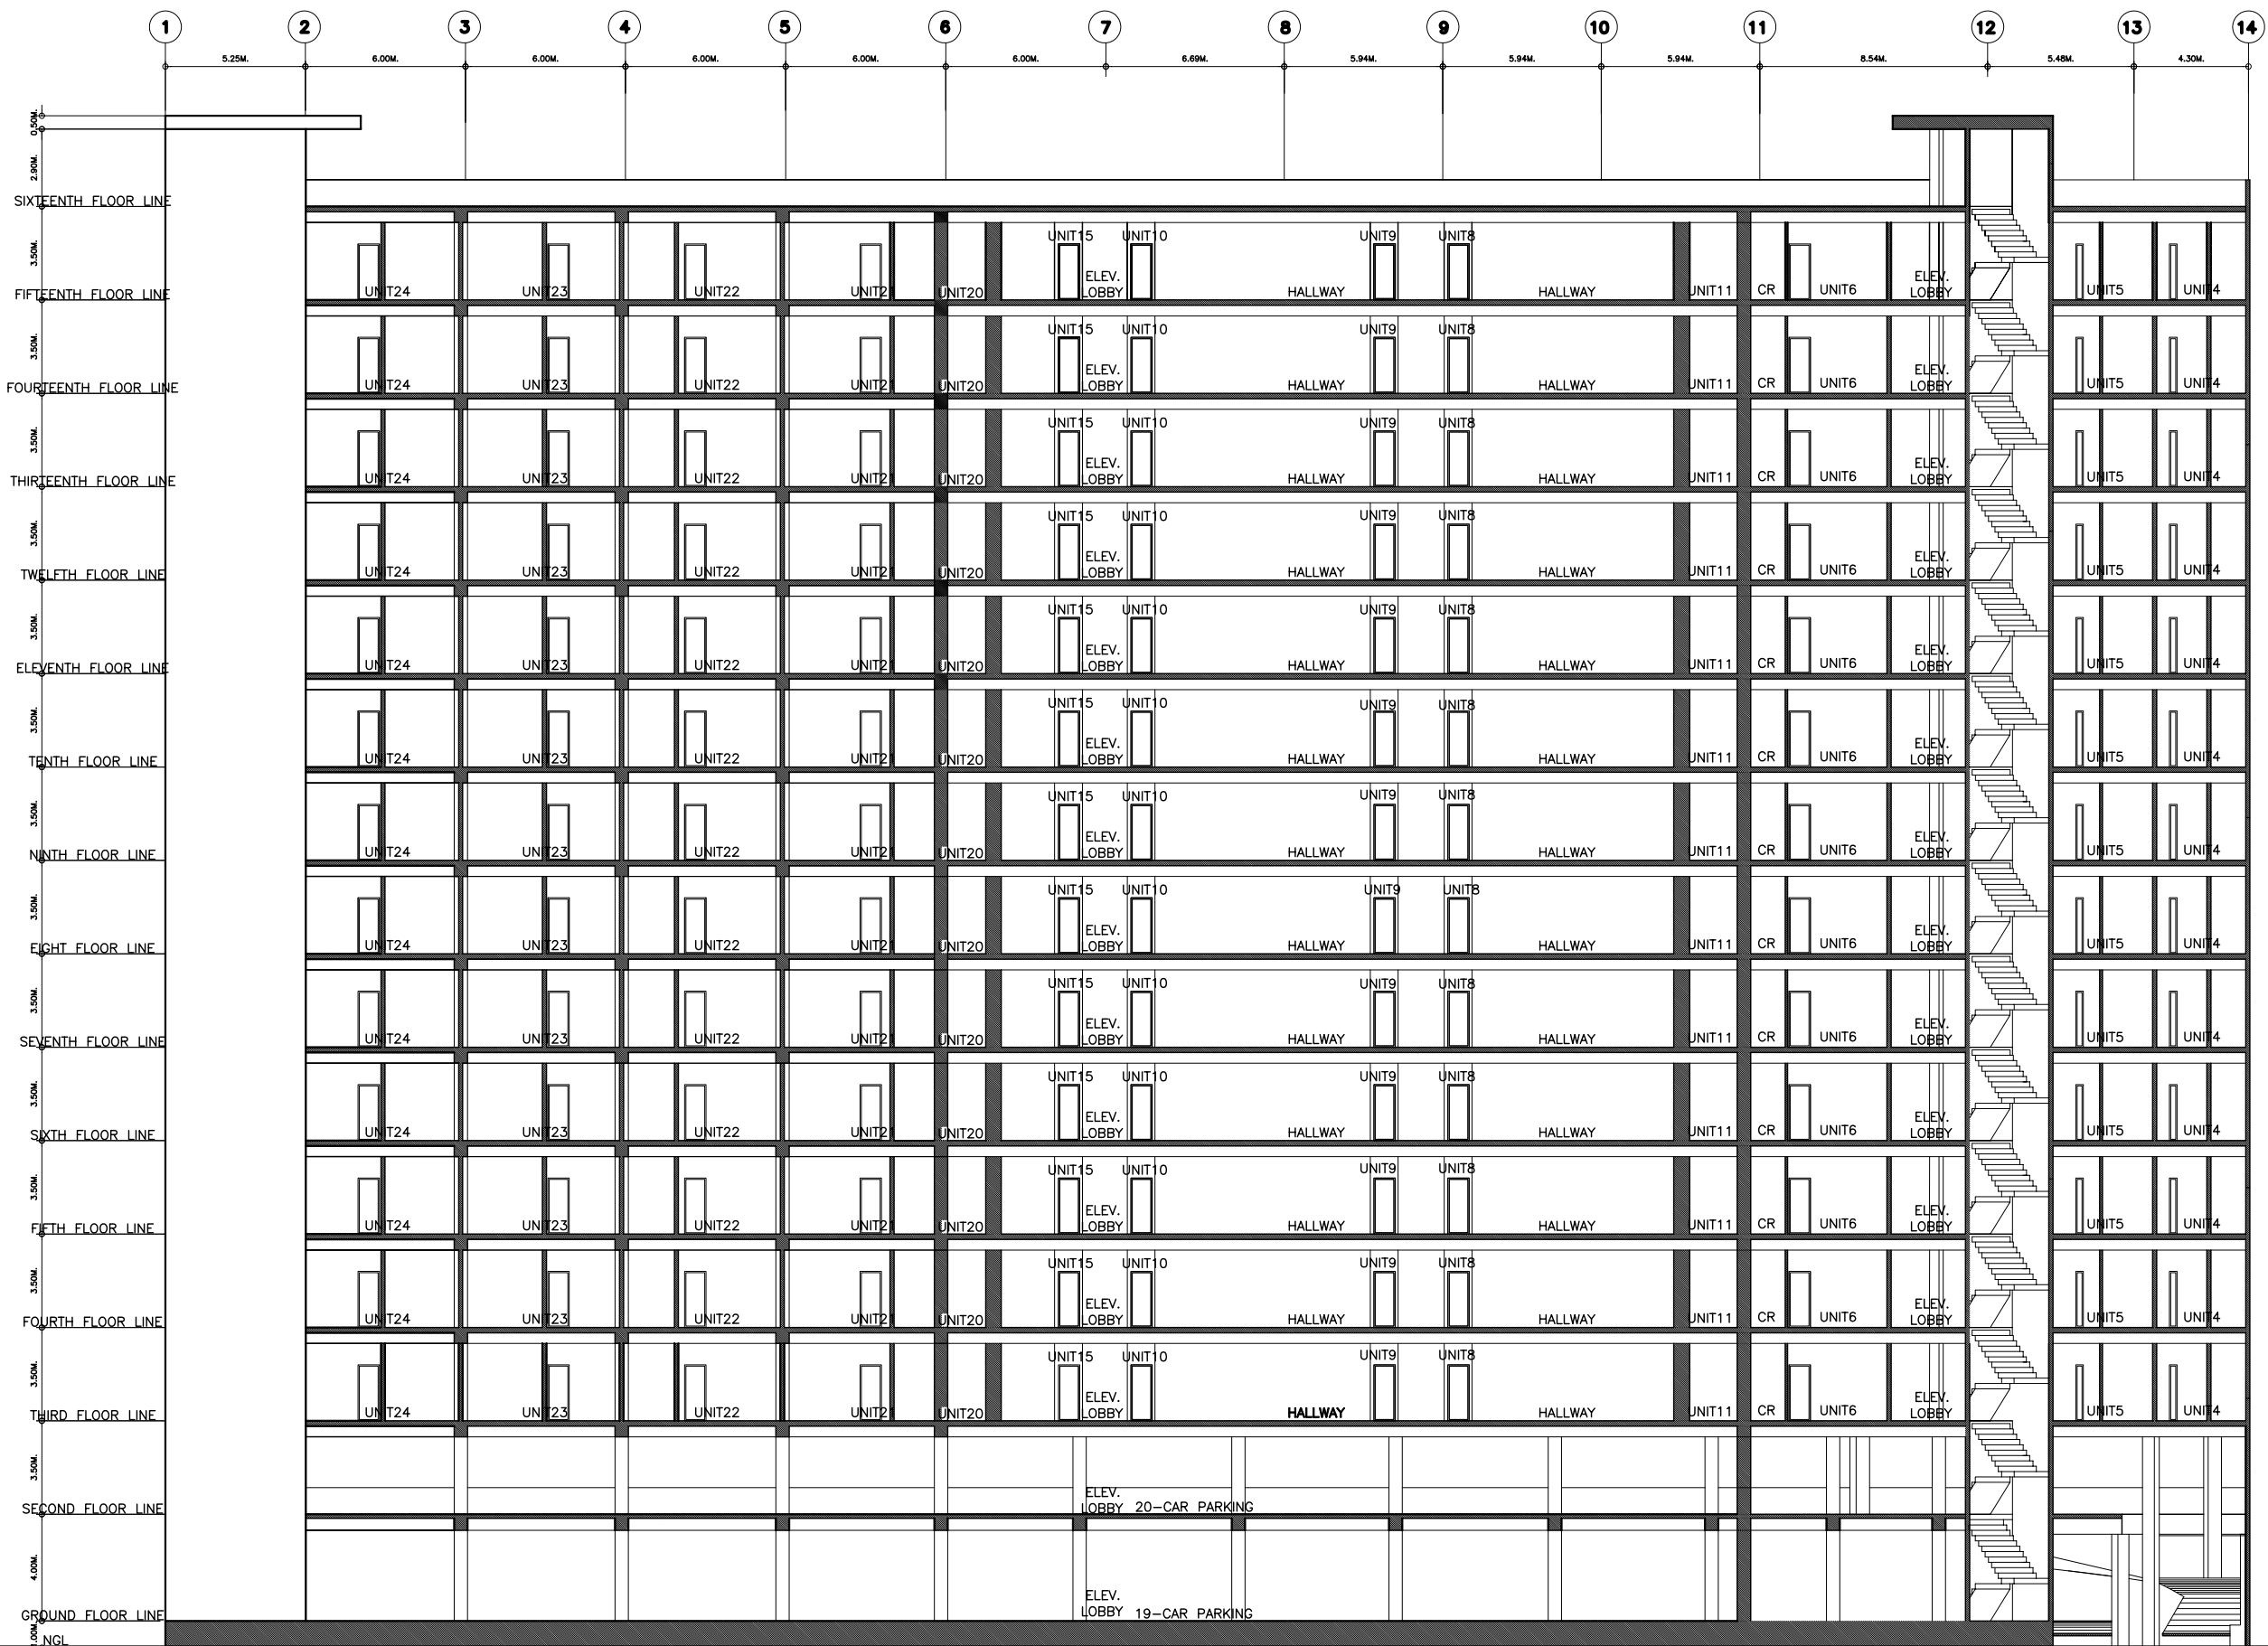

**LONGITUDINAL SECTION**  
SCALE 1:100 MTS.

**GSG ARCHITECTS CO.**  
PHONE: (032) 3443881 MOBILE: (0917) 3228698 E-mail: guanzon@architects@gmail.com

SEAL  
CLIVE AARON I. GUANZON  
ARCHITECT  
REG. NO. : 18503 DATE : 08-12-03  
PTR. NO. : 3113505 DATE : 01-23-09  
TIN : 231-432-127

PROJECT TITLE :  
**PROPOSED 16-STOERY RESIDENTIAL CONDOMINIUM**  
PROJECT LOCATION : MABOLO, CEBU CITY

PROJECT OWNER : VIRANCLAVA CORPORATION  
MR. SANTIAGO CLARENCE ROMOFF  
CORPORATE SECRETARY  
ADDRESS : MABOLO, CEBU CITY

SHEET CONTENTS :  
DESIGNED BY : CAG  
DRAFTED BY : JAM  
CHECKED BY : DLD  
DATE : 10-20-11

SHEET NO. :  
**A-09**  
PROJECT NO. :  
11-0912




RECOMMENDING APPROVAL :

HEAD ARCHITECTURAL SECTION      DATE

APPROVED :

BUILDING OFFICIAL      DATE

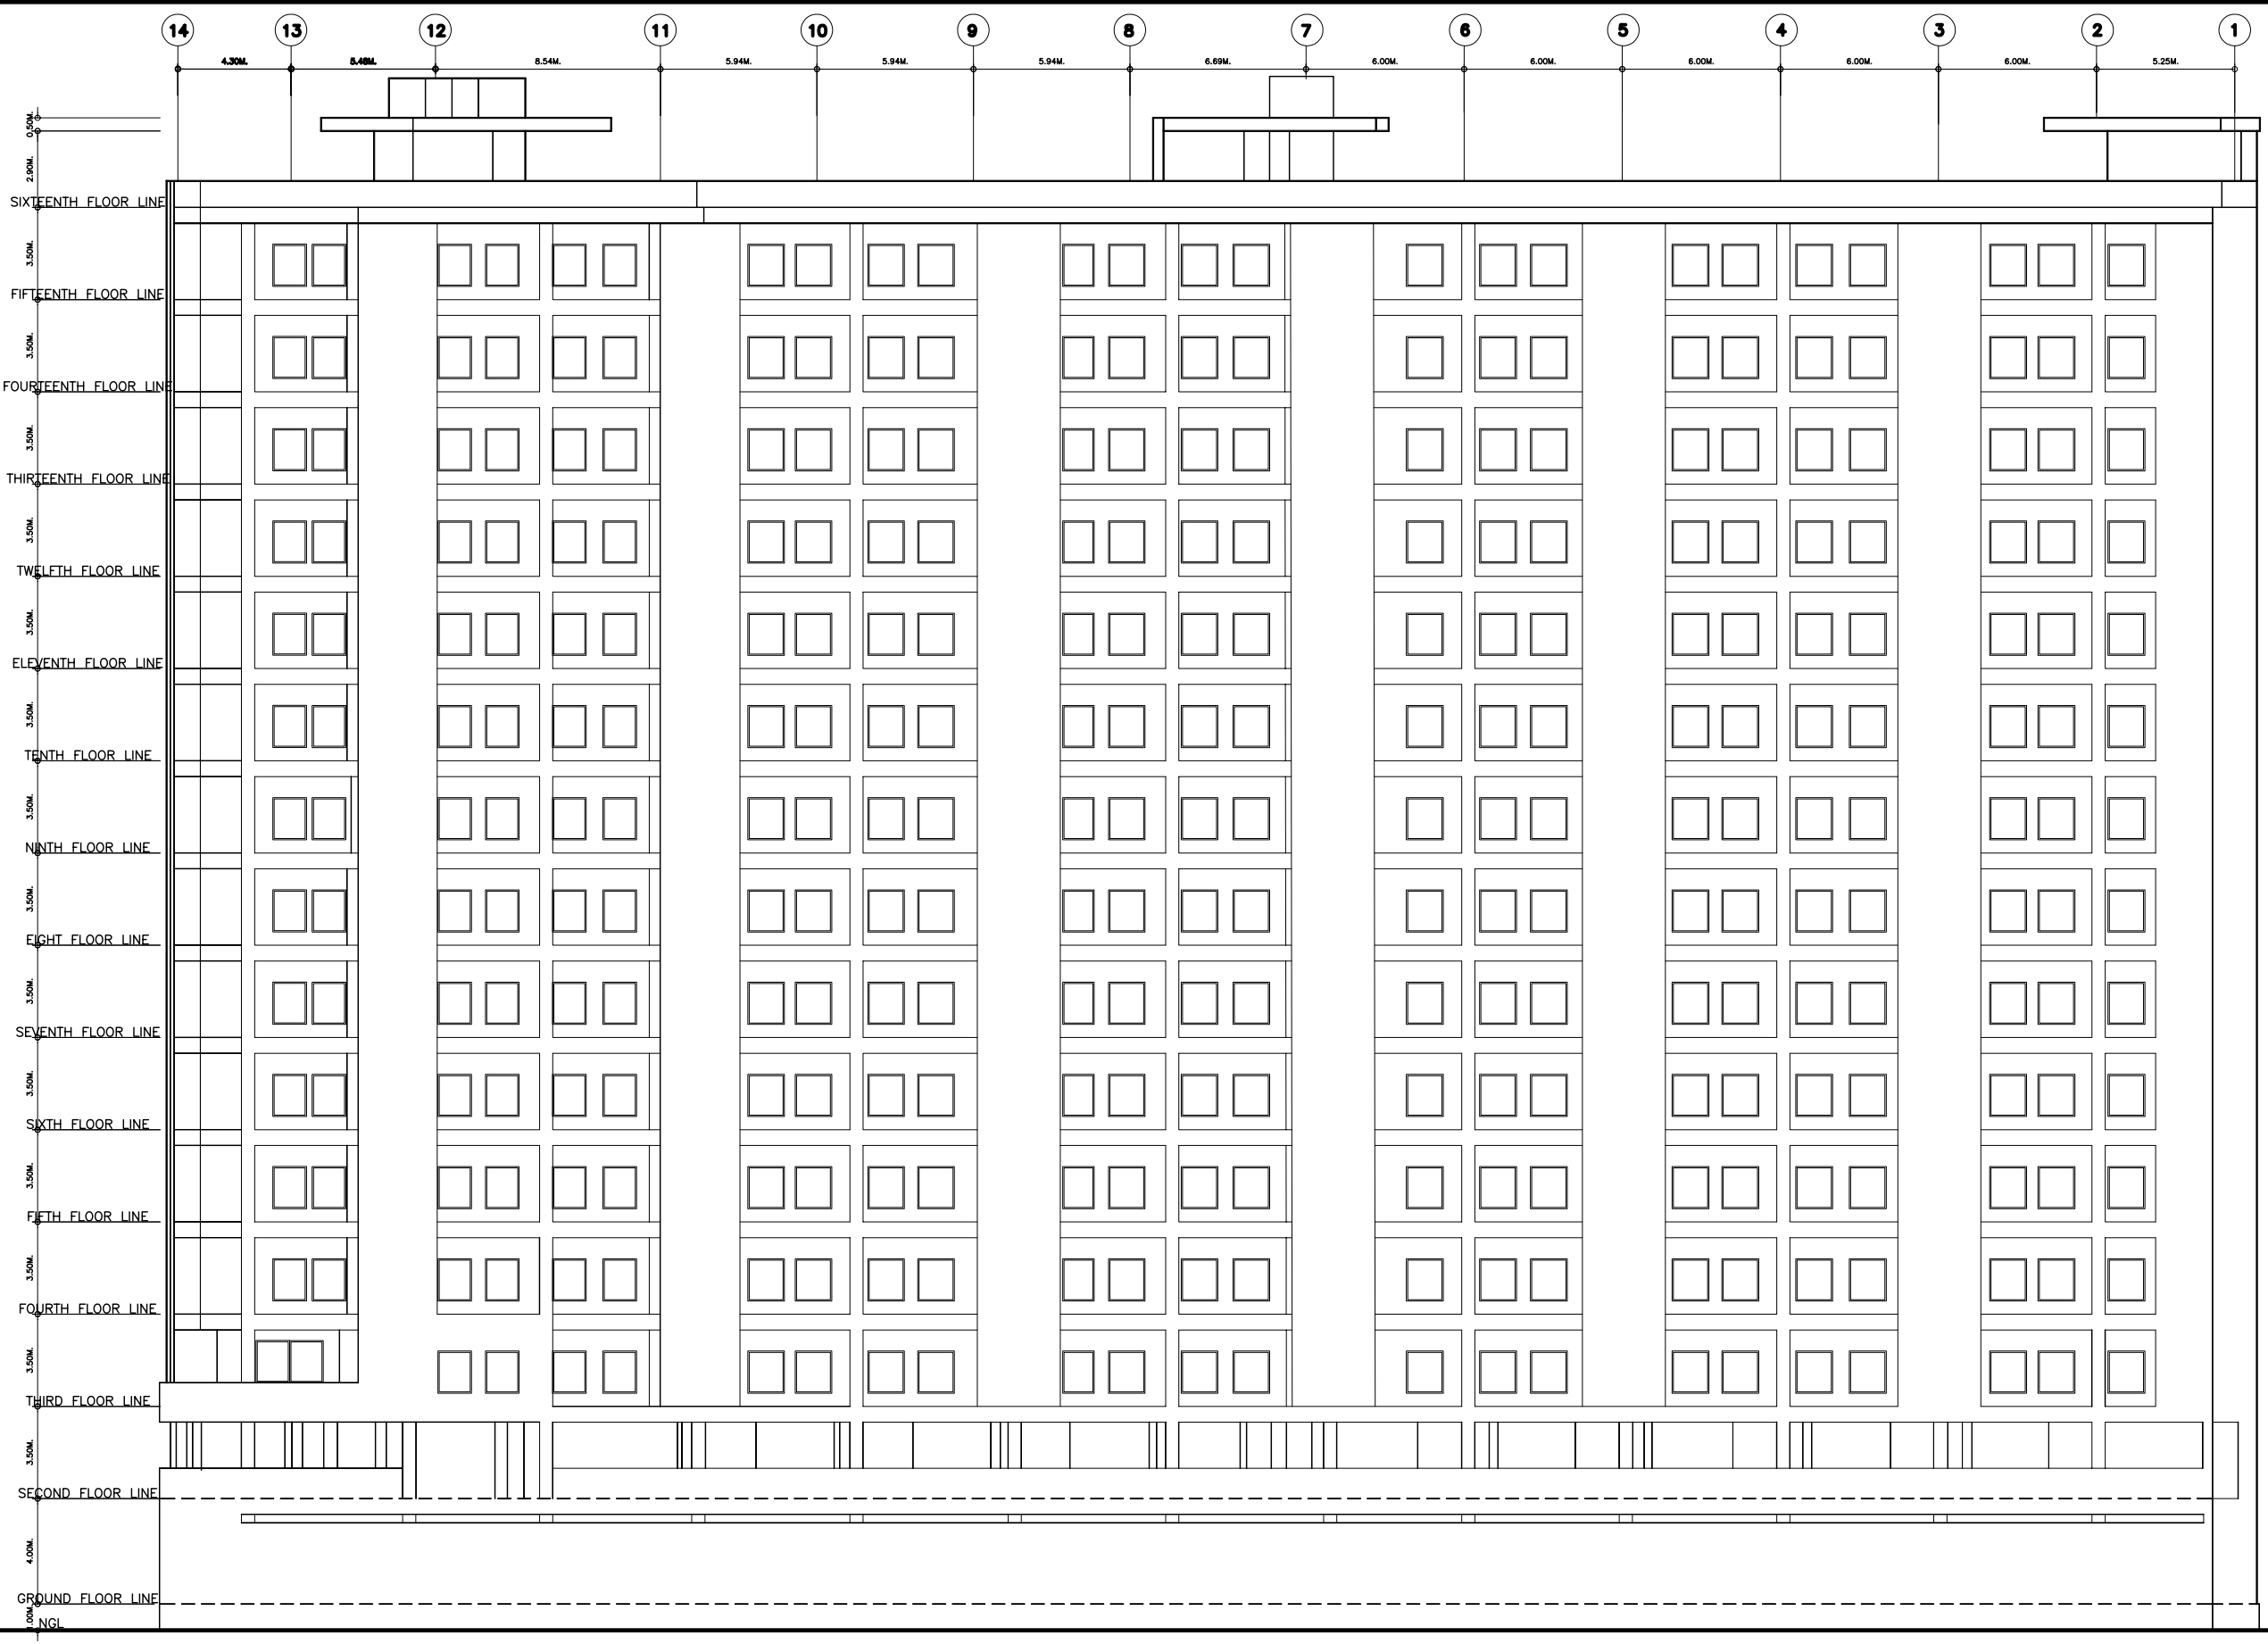

REAR ELEVATION  
SCALE 1:100 MTS.

|   |                                                                                                   |                                                     |                  |                   |               |
|---|---------------------------------------------------------------------------------------------------|-----------------------------------------------------|------------------|-------------------|---------------|
| GSG ARCHITECTS CO.<br>PHONE : (032) 3483891    MOBILE : (0917) 3228898    E-mail: guanzonarchitects@gmail.com | PROJECT TITLE :                                                                                   | PROJECT OWNER : VIRANCLAVA CORPORATION              | SHEET CONTENTS : | DESIGNED BY : CAG | SHEET NO. :   |
|   | PROPOSED 16-STOUREY RESIDENTIAL CONDOMINIUM                                                       | MR. SANTIAGO CLARENCE ROMOFF<br>CORPORATE SECRETARY |                  | DRAFTED BY : JAM  | <b>A-10</b>   |
| SEAL<br>CLIVE AARON I. GUANZON<br>ARCHITECT                                                                   | REG. NO. : 18503    DATE : 08-12-03<br>PTR. NO. : 3113505    DATE : 01-23-09<br>TIN : 231-432-127 | ADDRESS : MABOLO, CEBU CITY                         |                  | CHECKED BY : DLD  | PROJECT NO. : |
|   | PROJECT LOCATION : MABOLO, CEBU CITY                                                              |                                                     |                  | DATE : 10-20-11   | 11-0912       |