



PASEO DEL SOL  
(PRIVATE ROAD)

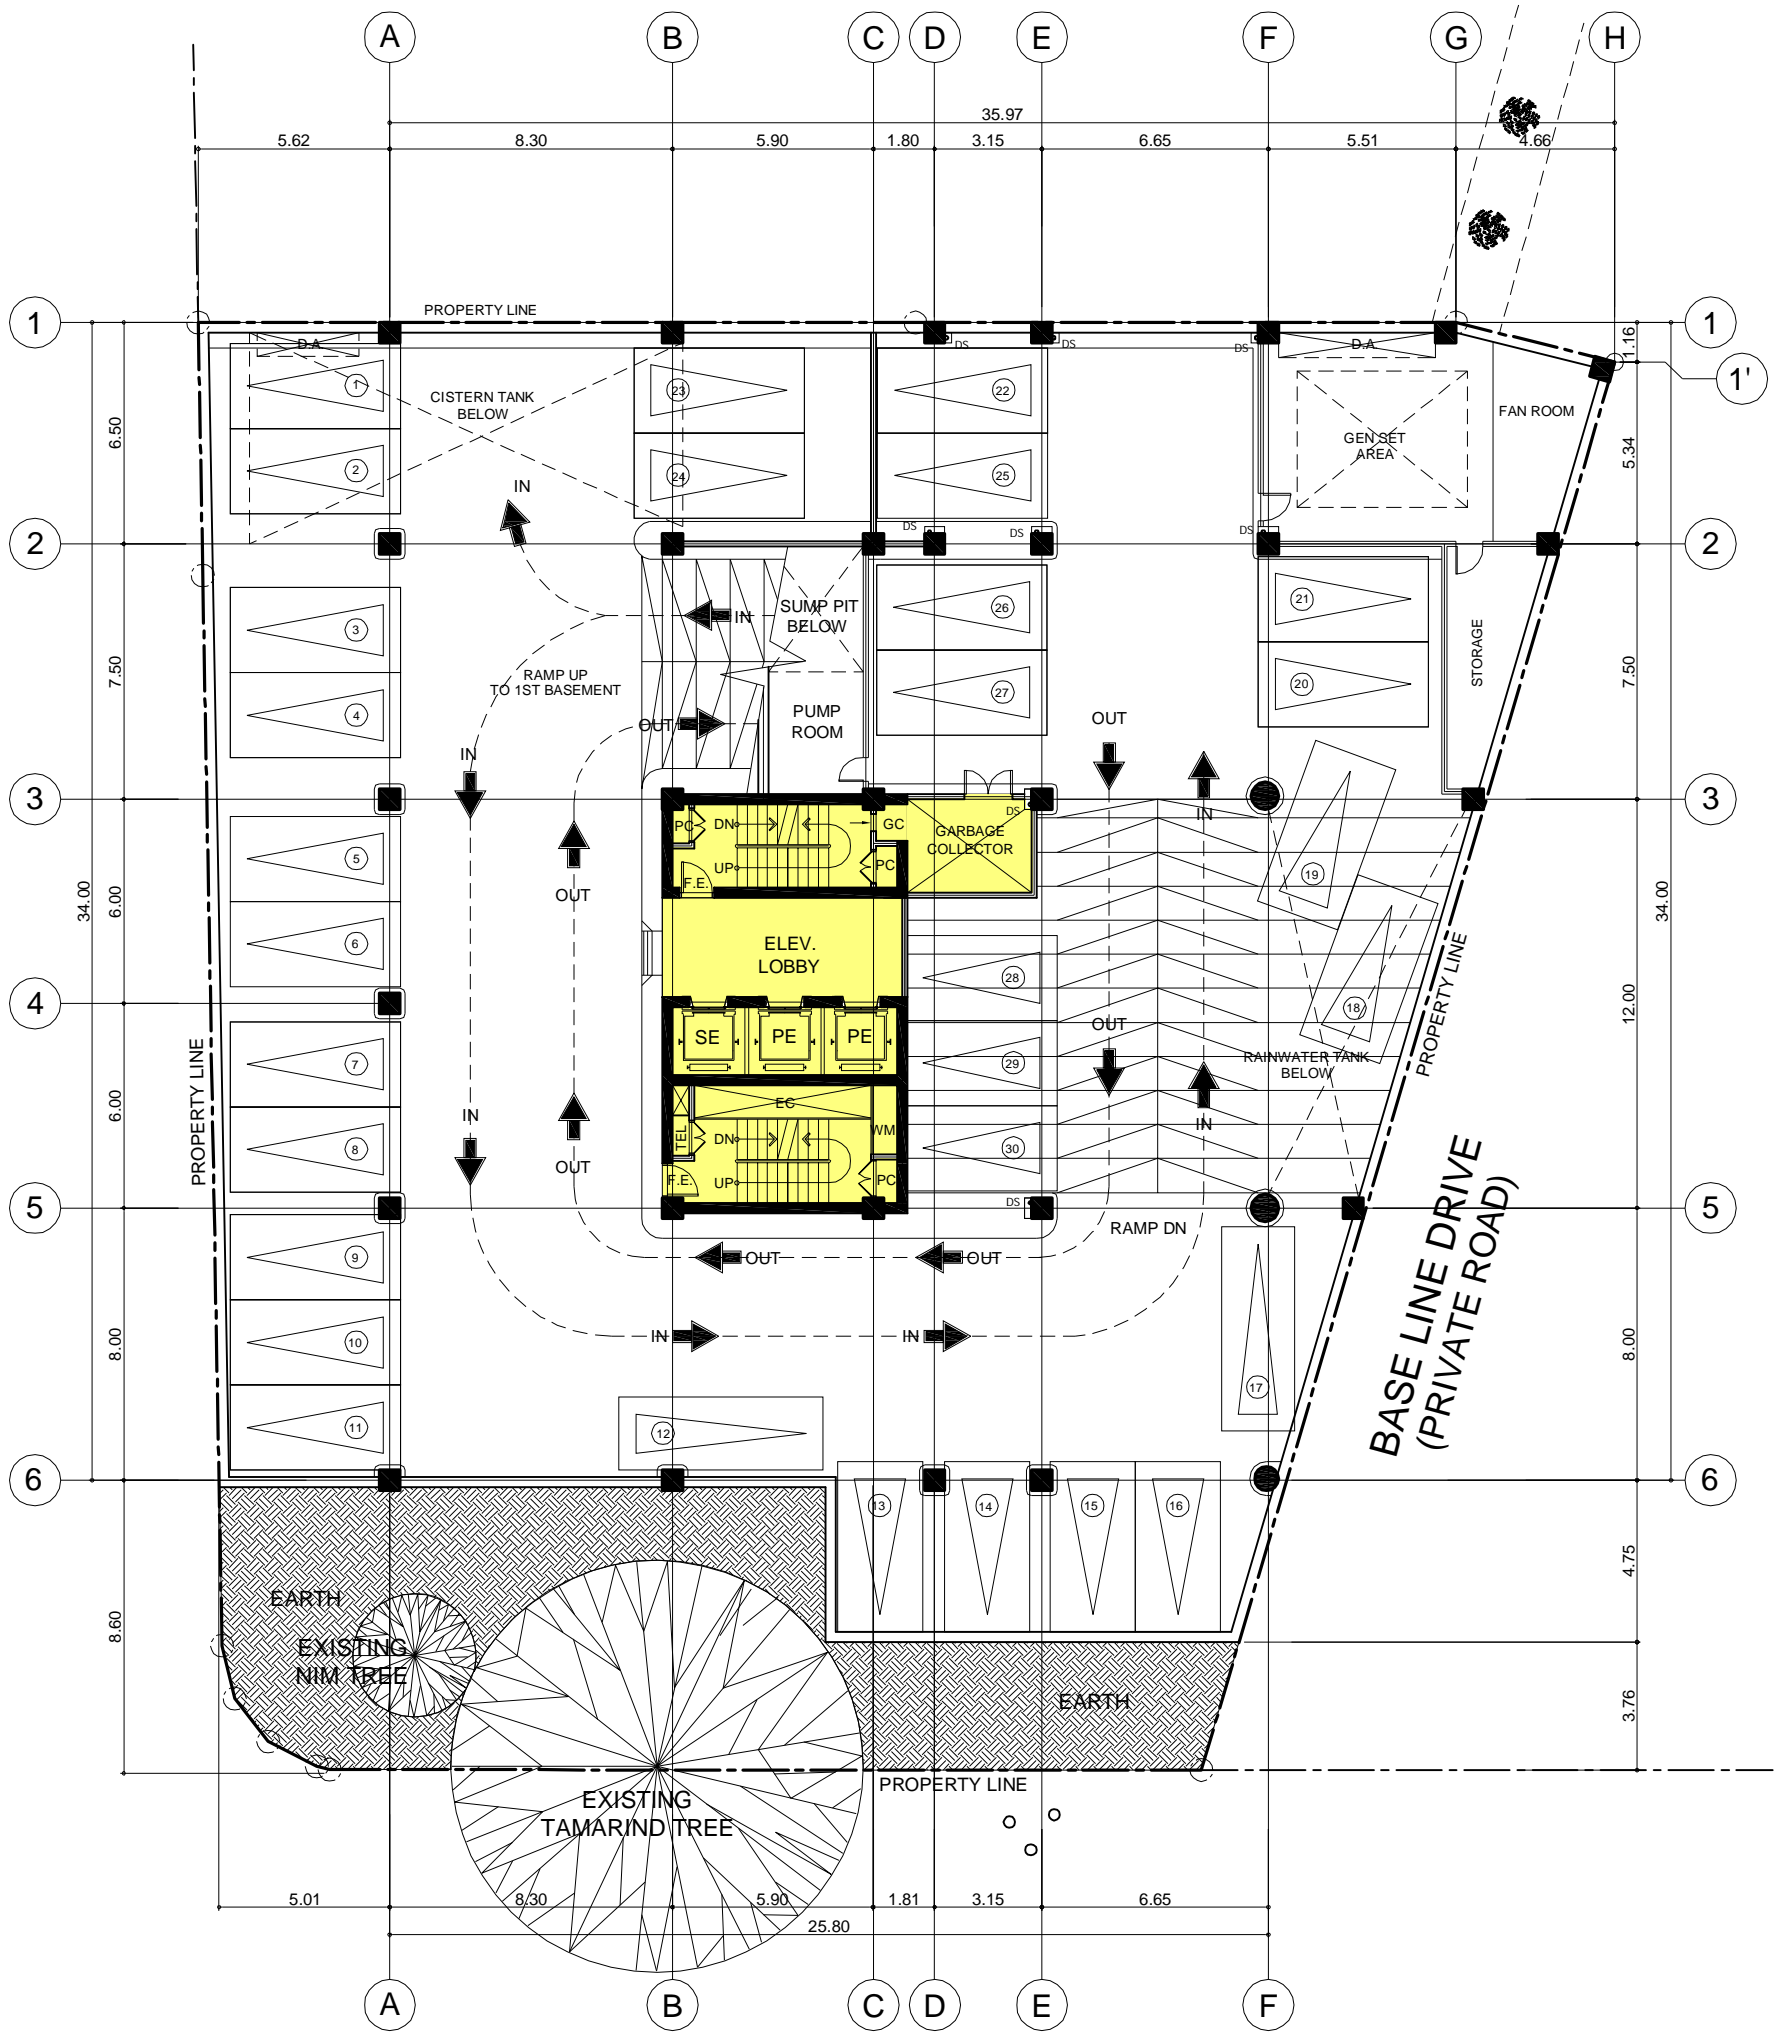

BASE LINE DRIVE  
(PRIVATE ROAD)

JUANA OSMENA ST.  
(PUBLIC ROAD)

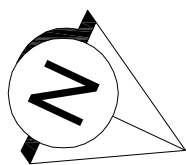

**BASEMENT 2 FLOOR PLAN**  
SCALE 1:150 MTS.