



PASEO DEL SOL
(PRIVATE ROAD)

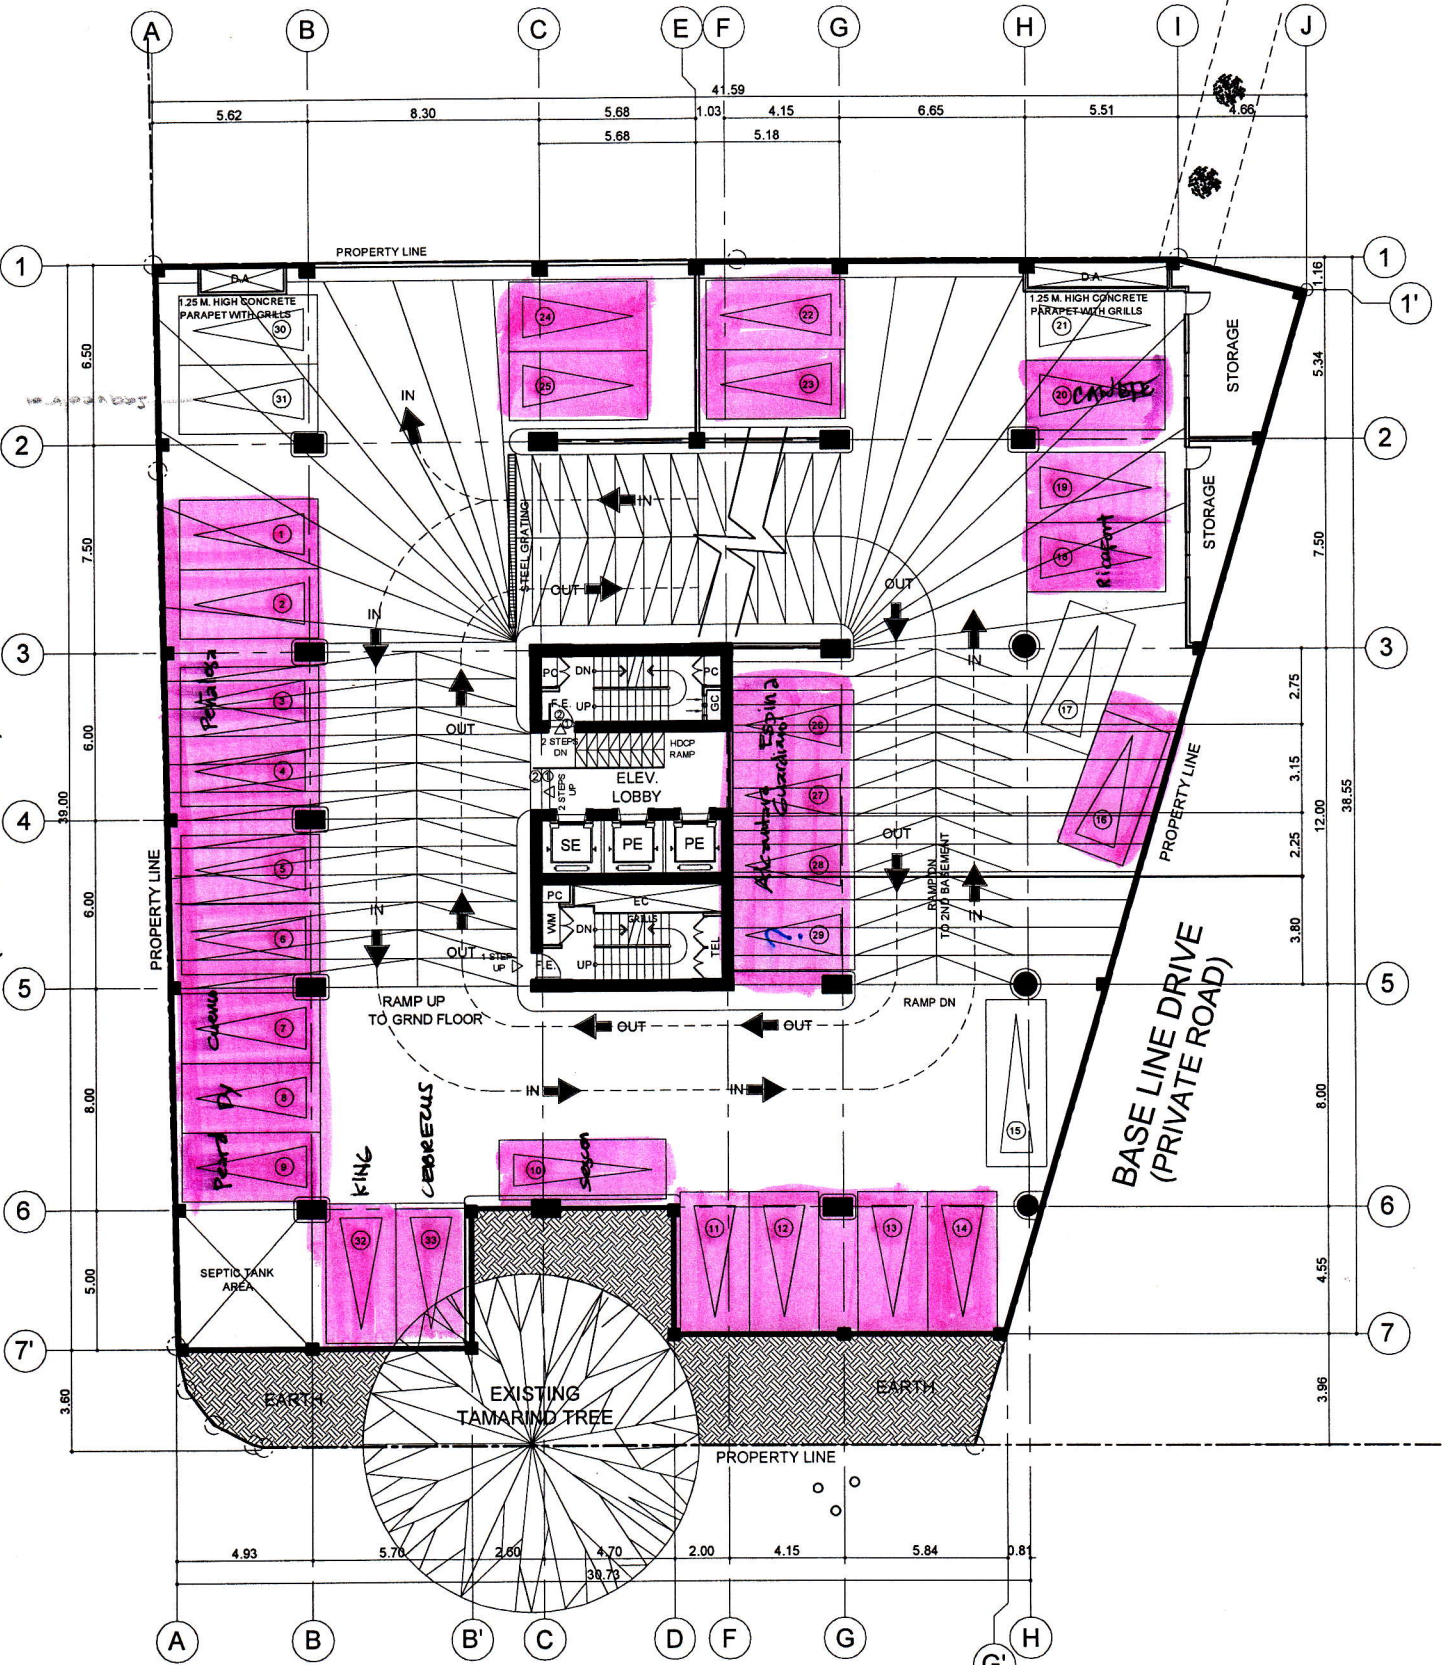

JUANA OSMENA ST.
(PUBLIC ROAD)

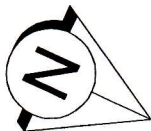

BASEMENT 1 FLOOR PLAN
SCALE 1:200 MTS.