


BASELINE PROJECT MAR. 03, 2011  
**BASEMENT-2**  
 SCALE 1:150 M.

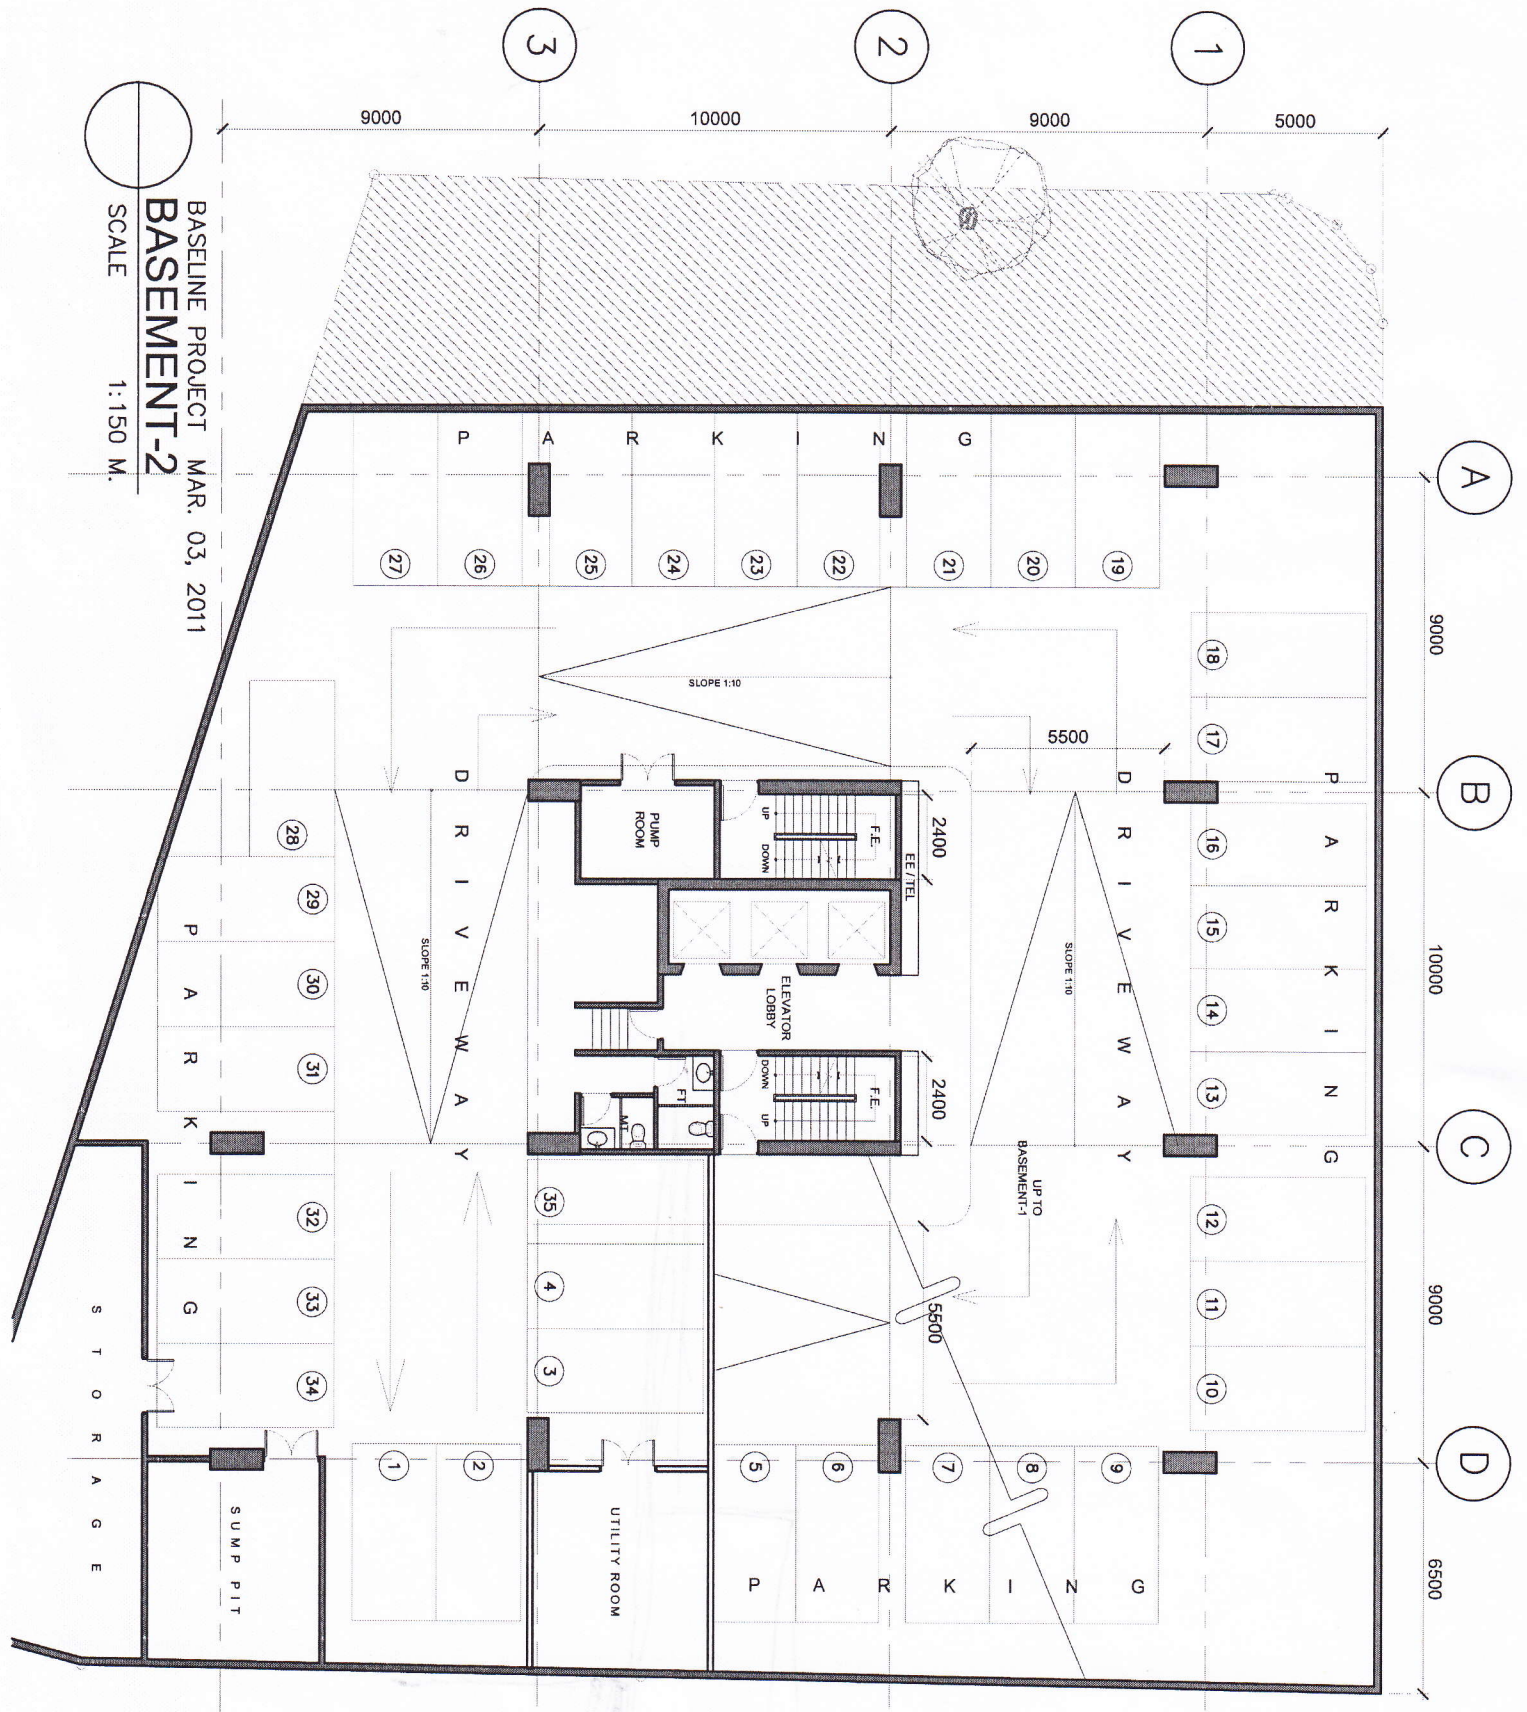

A 9000 B 10000 C 9000 D 6500