


SUBMISSION DRAWING

REPUBLIC OF THE PHILIPPINES  
DEPARTMENT OF PUBLIC WORKS  
AND HIGHWAYS  
OFFICE OF THE BUILDING OFFICIAL  
CEBU CITY  
RECOMMENDING APPROVAL

HEAD ARCHITECTURAL SECTION APPROVED:	DATE
BUILDING OFFICIAL	DATE

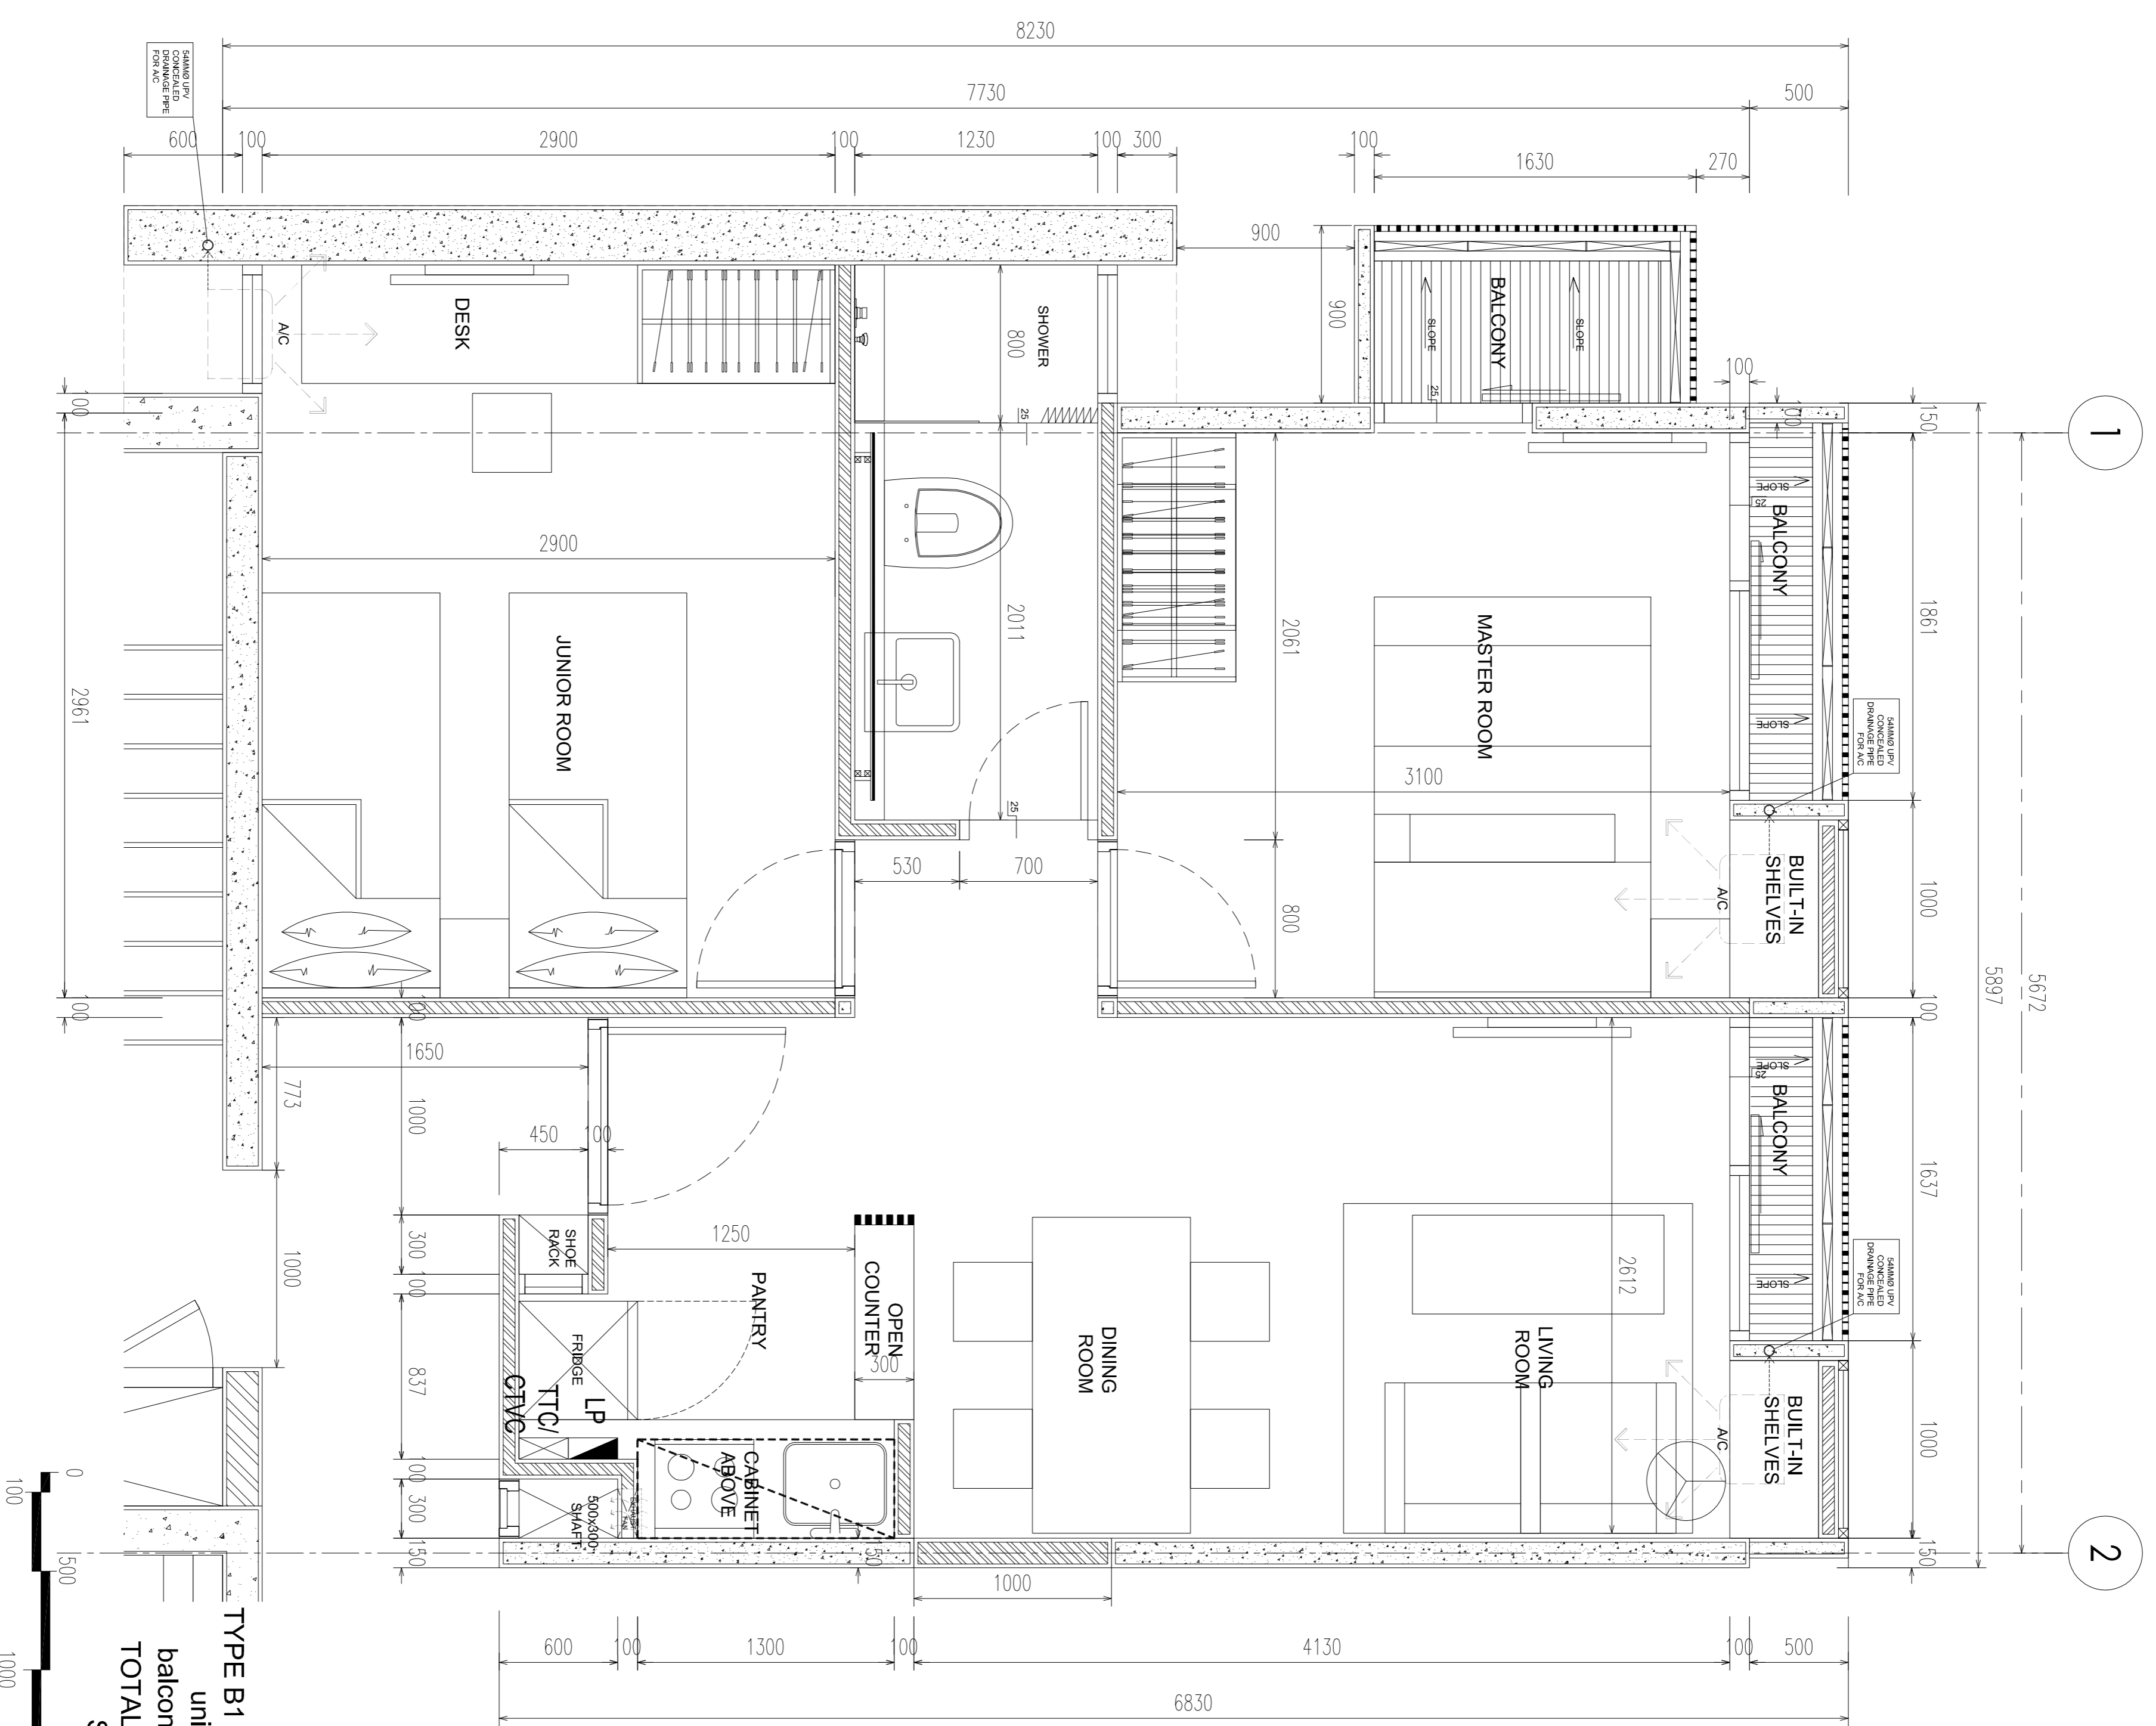

TYPE B1 (2 bedroom)  
unit : 45.06 sqm  
balcony : 3.27 sqm  
TOTAL = 48.33 m2  
SCALE 1:25

<b>ARCHITECT:</b>  ARCHIGLOBAL, INC. Unit 07, Grand Floor Ocean Bldg. 0, Juvaram St. Cebu City 6000 Philippines Tel: Fax: (63-32) 258 4375 www.archiglobal.com	<b>ARCHITECT:</b> MICHAEL TORRES PRG. No. : 0011888 VADUITY : 0827194 PRCA No. : 073830398404048 DATE : 01/08/2010 PR No. : 014841 PLACE : MANILA CITY TN : 167-004-004	<b>SEAL</b> IMPORTANT THIS DRAWING IS THE PROPERTY OF ARCHIGLOBAL, INC. AND IS NOT TO BE REPRODUCED OR TRANSMITTED IN ANY FORM OR BY ANY MEANS, ELECTRONIC OR MECHANICAL, INCLUDING PHOTOCOPYING, RECORDING, OR BY ANY INFORMATION STORAGE AND RETRIEVAL SYSTEM, WITHOUT THE WRITTEN PERMISSION OF ARCHIGLOBAL, INC.	<b>MECHANICAL:</b> JSR PILING SERVICES PLUMBING: JSR PILING SERVICES ELECTRICAL: FA Velasco STRUCTURE: DSA	<b>FIRE PRO:</b> JSR PILING SERVICES AIR CON:	<b>PROJECT TITLE:</b> LOT 8 - PROPOSED HIGH RISE CONDOMINIUM DEVELOPMENT LOCATION: LOT 5, BLOCK 5, FLS-49-D, (SWO 22338)	<b>DEVELOPER:</b> MAJESTIC LEGACY DEVELOPMENT CORP PROJECT MANAGEMENT:  BERNIPROJECTS	<b>DESIGNED BY:</b> DRAWN BY: DATE: FEB 2011	<b>PROJECT NUMBER:</b> P-10-C15 DRAWING NUMBER: A1 - S D - P L - 0 1 0
---	--	--	---	---	--	---	---	---