



REPUBLIC OF THE PHILIPPINES  
DEPARTMENT OF PUBLIC WORKS  
AND HIGHWAYS  
OFFICE OF THE BUILDING OFFICIAL  
CEBU CITY  
RECOMMENDING APPROVAL

HEAD ARCHITECTURAL SECTION  
DATE APPROVED:

BUILDING OFFICIAL DATE

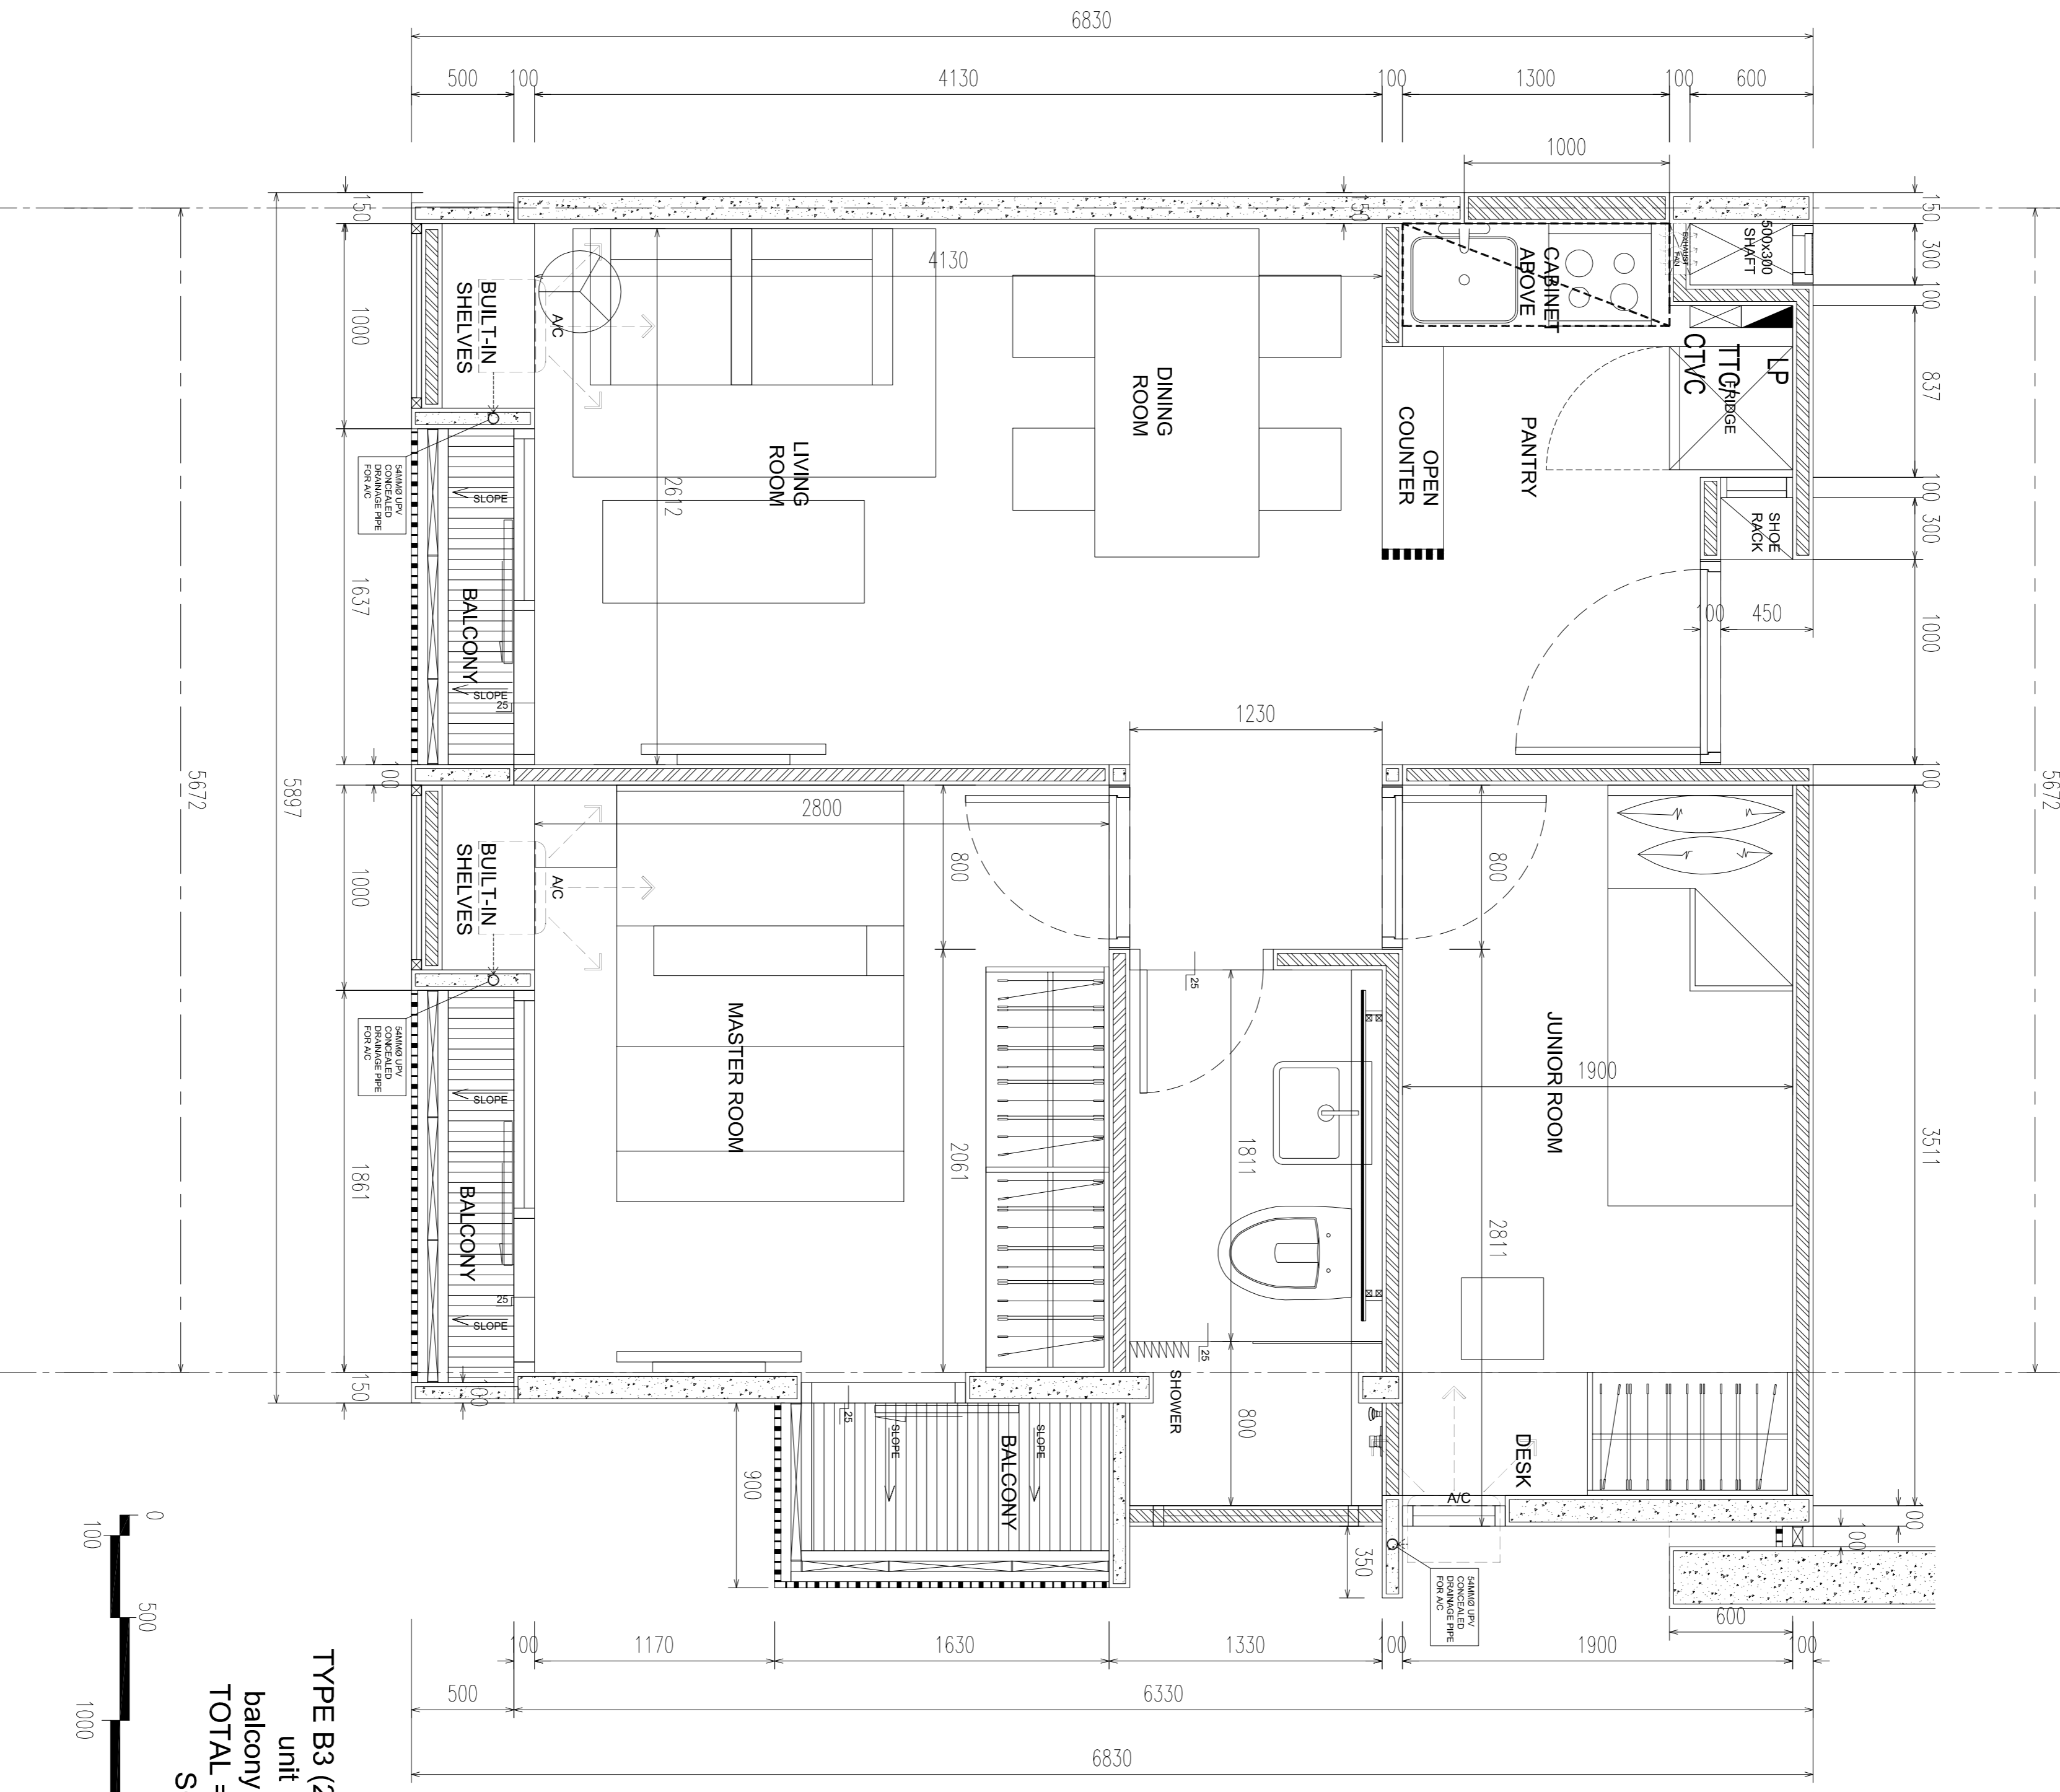

TYPE B3 (2 bedroom)  
unit : 39.31 sqm  
balcony : 3.27 sqm  
TOTAL = 42.58 m2  
SCALE 1:25

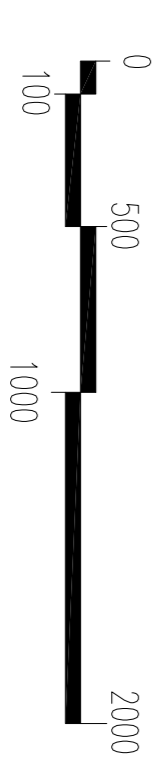

ARCHITECT: **ARCHIGLOBAL, INC.**  
Unit 07, Ground Floor, Ocean Bldg., D. Jaramarin St., Cebu City, 6000 Philippines  
Tel: Fax: (63-32) 256 4375  
www.archiglobal.com

DESIGN CONSULTANT: **Q P CONSULTANTS**  
389 scop street, Singapore 059027  
Tel: +65 6323 5886 Fax: +65 6323 5877 email: moolayp-consultants.com

PROJECT NO.: 0011888 ARCHITECT: **MICHAEL TORRES**  
PRJCA No.: 07382033984044048  
PTR No.: 0148841 DATE: 01/06/2010  
PLACE: MANDALAY CITY TN: 167-004-094

SEAL

**IMPORTANT**  
THIS DRAWING IS THE PROPERTY OF ARCHIGLOBAL, INC. AND QP CONSULTANTS. IT IS TO BE USED ONLY FOR THE PROJECT AND SITE SPECIFICALLY IDENTIFIED HEREIN. ANY REUSE, REPRODUCTION, OR ALTERATION OF THIS DRAWING WITHOUT THE WRITTEN PERMISSION OF ARCHIGLOBAL, INC. AND QP CONSULTANTS IS STRICTLY PROHIBITED. ANY VIOLATION OF THIS NOTICE WILL BE PROSECUTED TO THE FULL EXTENT OF THE LAW.

MECHANICAL: **JSR PILING SERVICES**  
PLUMBING: **JSR PILING SERVICES**  
ELECTRICAL: FA Velasco  
STRUCTURE: **PSA**

FIRE PRO: **JSR PILING SERVICES**  
AIR CON: **JSR PILING SERVICES**

PROJECT TITLE:  
**LOT 8 - PROPOSED HIGH RISE CONDOMINIUM DEVELOPMENT**  
LOCATION: LOT 5, BLOCK 5, FLS-49-D, (SWO 2238)

DEVELOPER: **MAJESTIC LEGACY DEVELOPMENT CORP**  
PROJECT MANAGEMENT: **BERN PROJECTS**

DESIGNED BY: **P-10-C15**  
ISSUED BY: **P-10-C15**  
DATE: **FEB 2011**

PROJECT NUMBER: **P-10-C15**  
DRAWING NUMBER: **A1 - S - D - P - L - 012**