
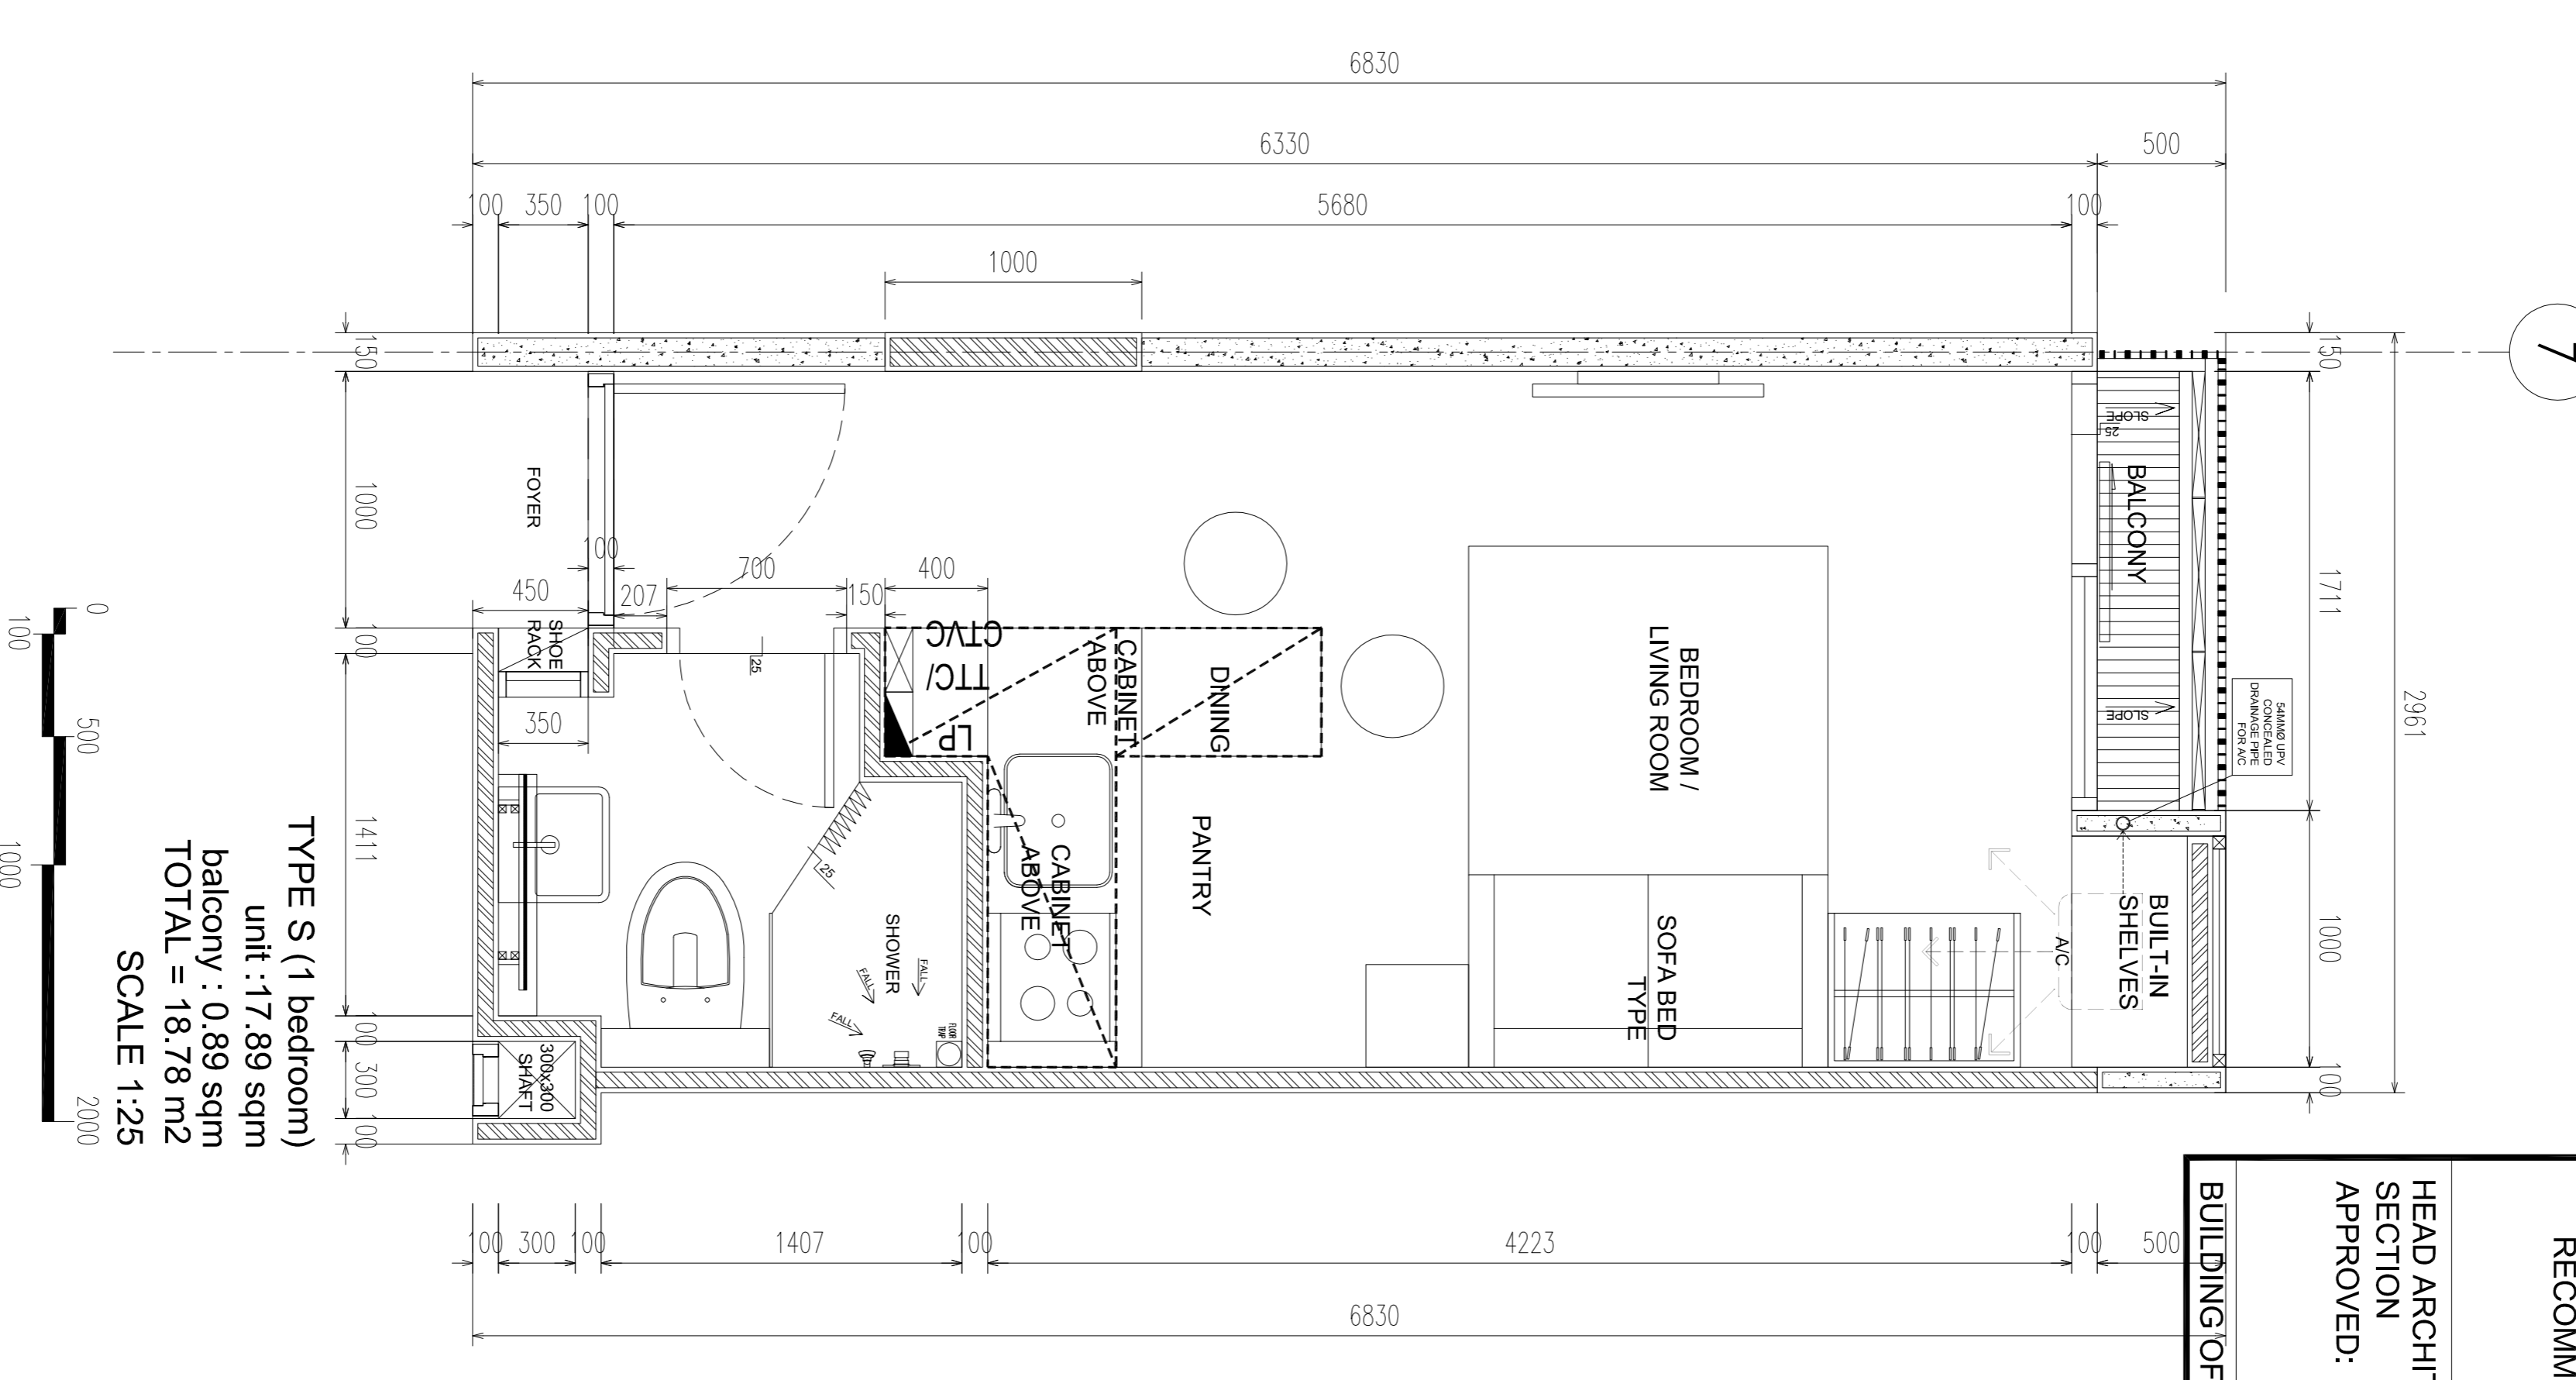


REPUBLIC OF THE PHILIPPINES
DEPARTMENT OF PUBLIC WORKS
AND HIGHWAYS
OFFICE OF THE BUILDING OFFICIAL
CEBU CITY
RECOMMENDING APPROVAL

HEAD ARCHITECTURAL SECTION APPROVED:	DATE
BUILDING OFFICIAL	DATE

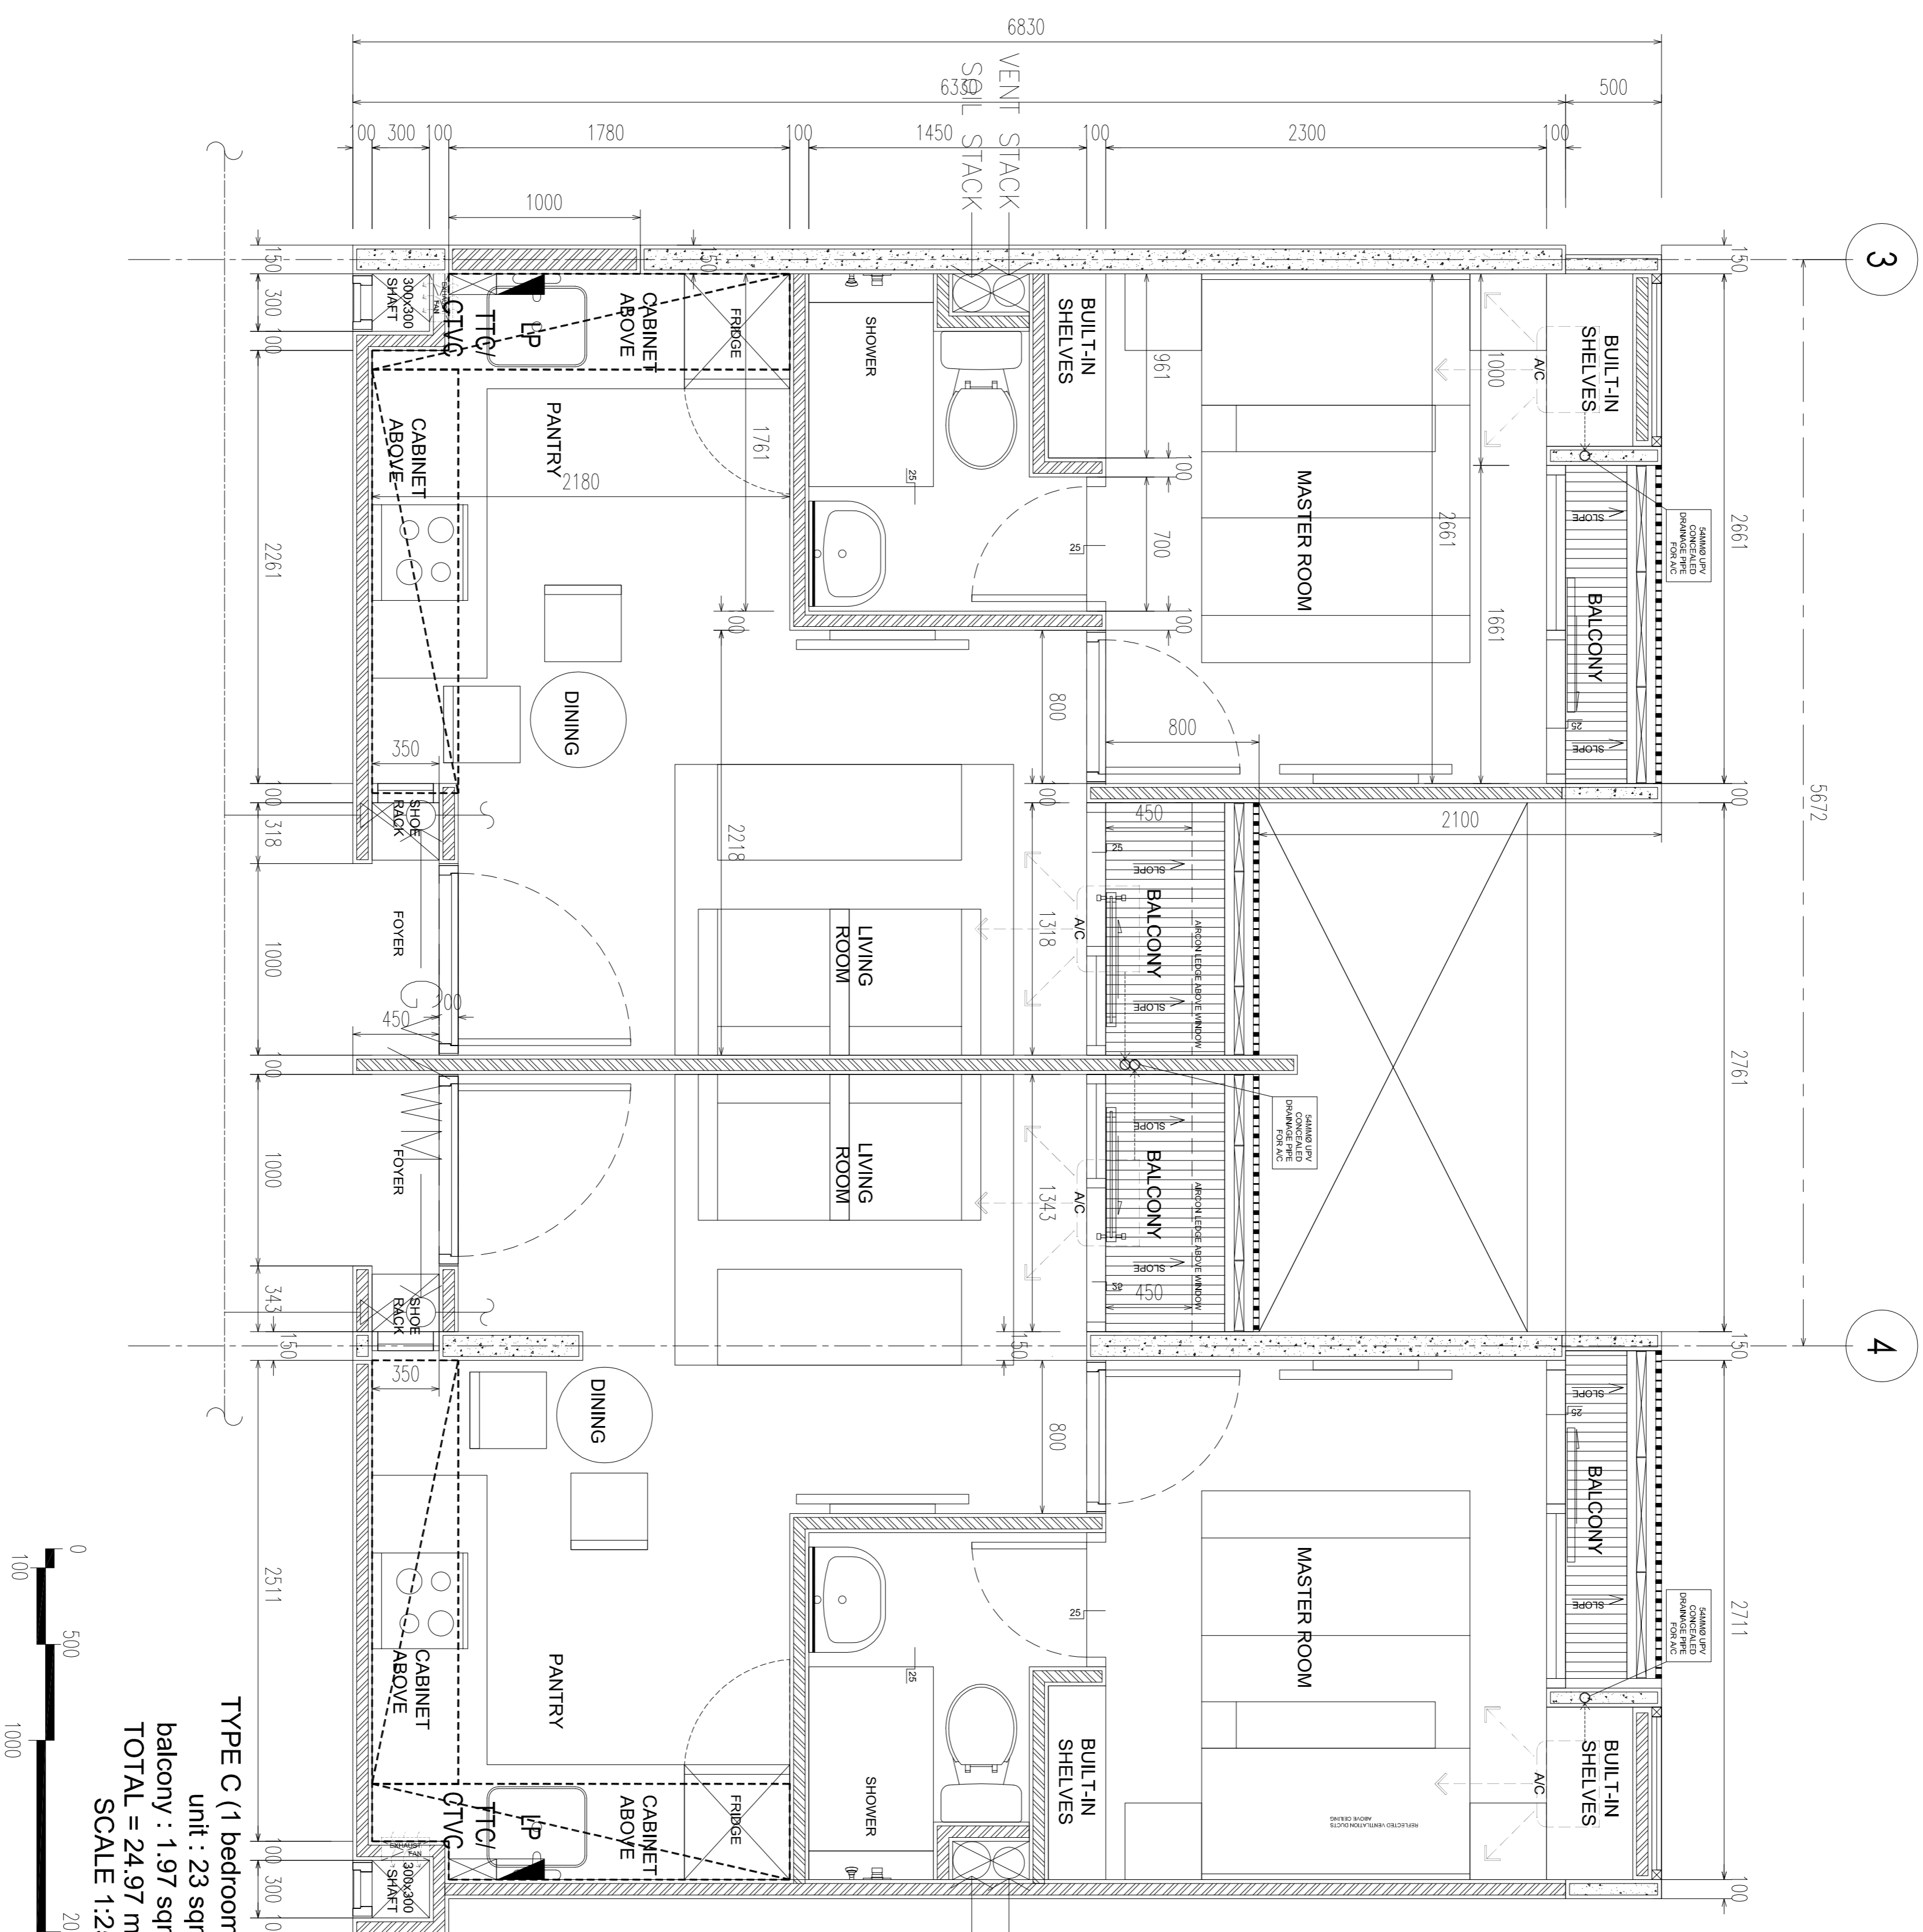

ARCHITECT: ARCHIGLOBAL, INC. Unit 07, Grand Plaza, Cebu City, Cebu City 6000 Philippines Tel. Fax: (0332) 254 475 www.archiglobal.com		ARCHITECT: MICHAEL TORRES ARCHITECT PRG. No. : 0011888 VALIDITY : 0827194 LIC. No. : 073830398404408	
DESIGN CONSULTANT: DPC CONSULTANTS 388 sop street, Singapore 059027 Tel. +65 6333 5886 Fax. +65 6333 5877 email: moolay@consultants.com		PRG. No. : 0148841 DATE : 01/06/2010 FIRM No. : MANDALAY CITY TN : 167-004-004	
IMPORTANT: THIS DRAWING IS THE PROPERTY OF ARCHIGLOBAL, INC. AND IS TO BE USED ONLY FOR THE PROJECT AND SITE SPECIFICALLY IDENTIFIED HEREIN. NO PART OF THIS DRAWING IS TO BE REPRODUCED, COPIED, OR TRANSMITTED IN ANY FORM OR BY ANY MEANS, WITHOUT THE WRITTEN PERMISSION OF ARCHIGLOBAL, INC.		MECHANICAL: JSR PILING SERVICES PLUMBING: JSR PILING SERVICES ELECTRICAL: FA Velasco STRUCTURE: DSA	
SEAL:		FIRE PRO: JSR PILING SERVICES AIR CON:	
PROJECT TITLE: LOT 8 - PROPOSED HIGH RISE CONDOMINIUM DEVELOPMENT LOCATION: LOT 8, BLOCK 5, FLR-49-D, (SWO 22339)			
DEVELOPER: MAJESTIC LEGACY DEVELOPMENT CORP PROJECT MANAGEMENT:		DESIGNED BY: DATE: FEB 2011 CHECKED BY:	
BERNIPROJECTS		PROJECT NUMBER: P-10-C15 DRAWING NUMBER: A1 - S-D - PL - 013	